


First floor plan
(1:50)



Second floor plan
(1:50)

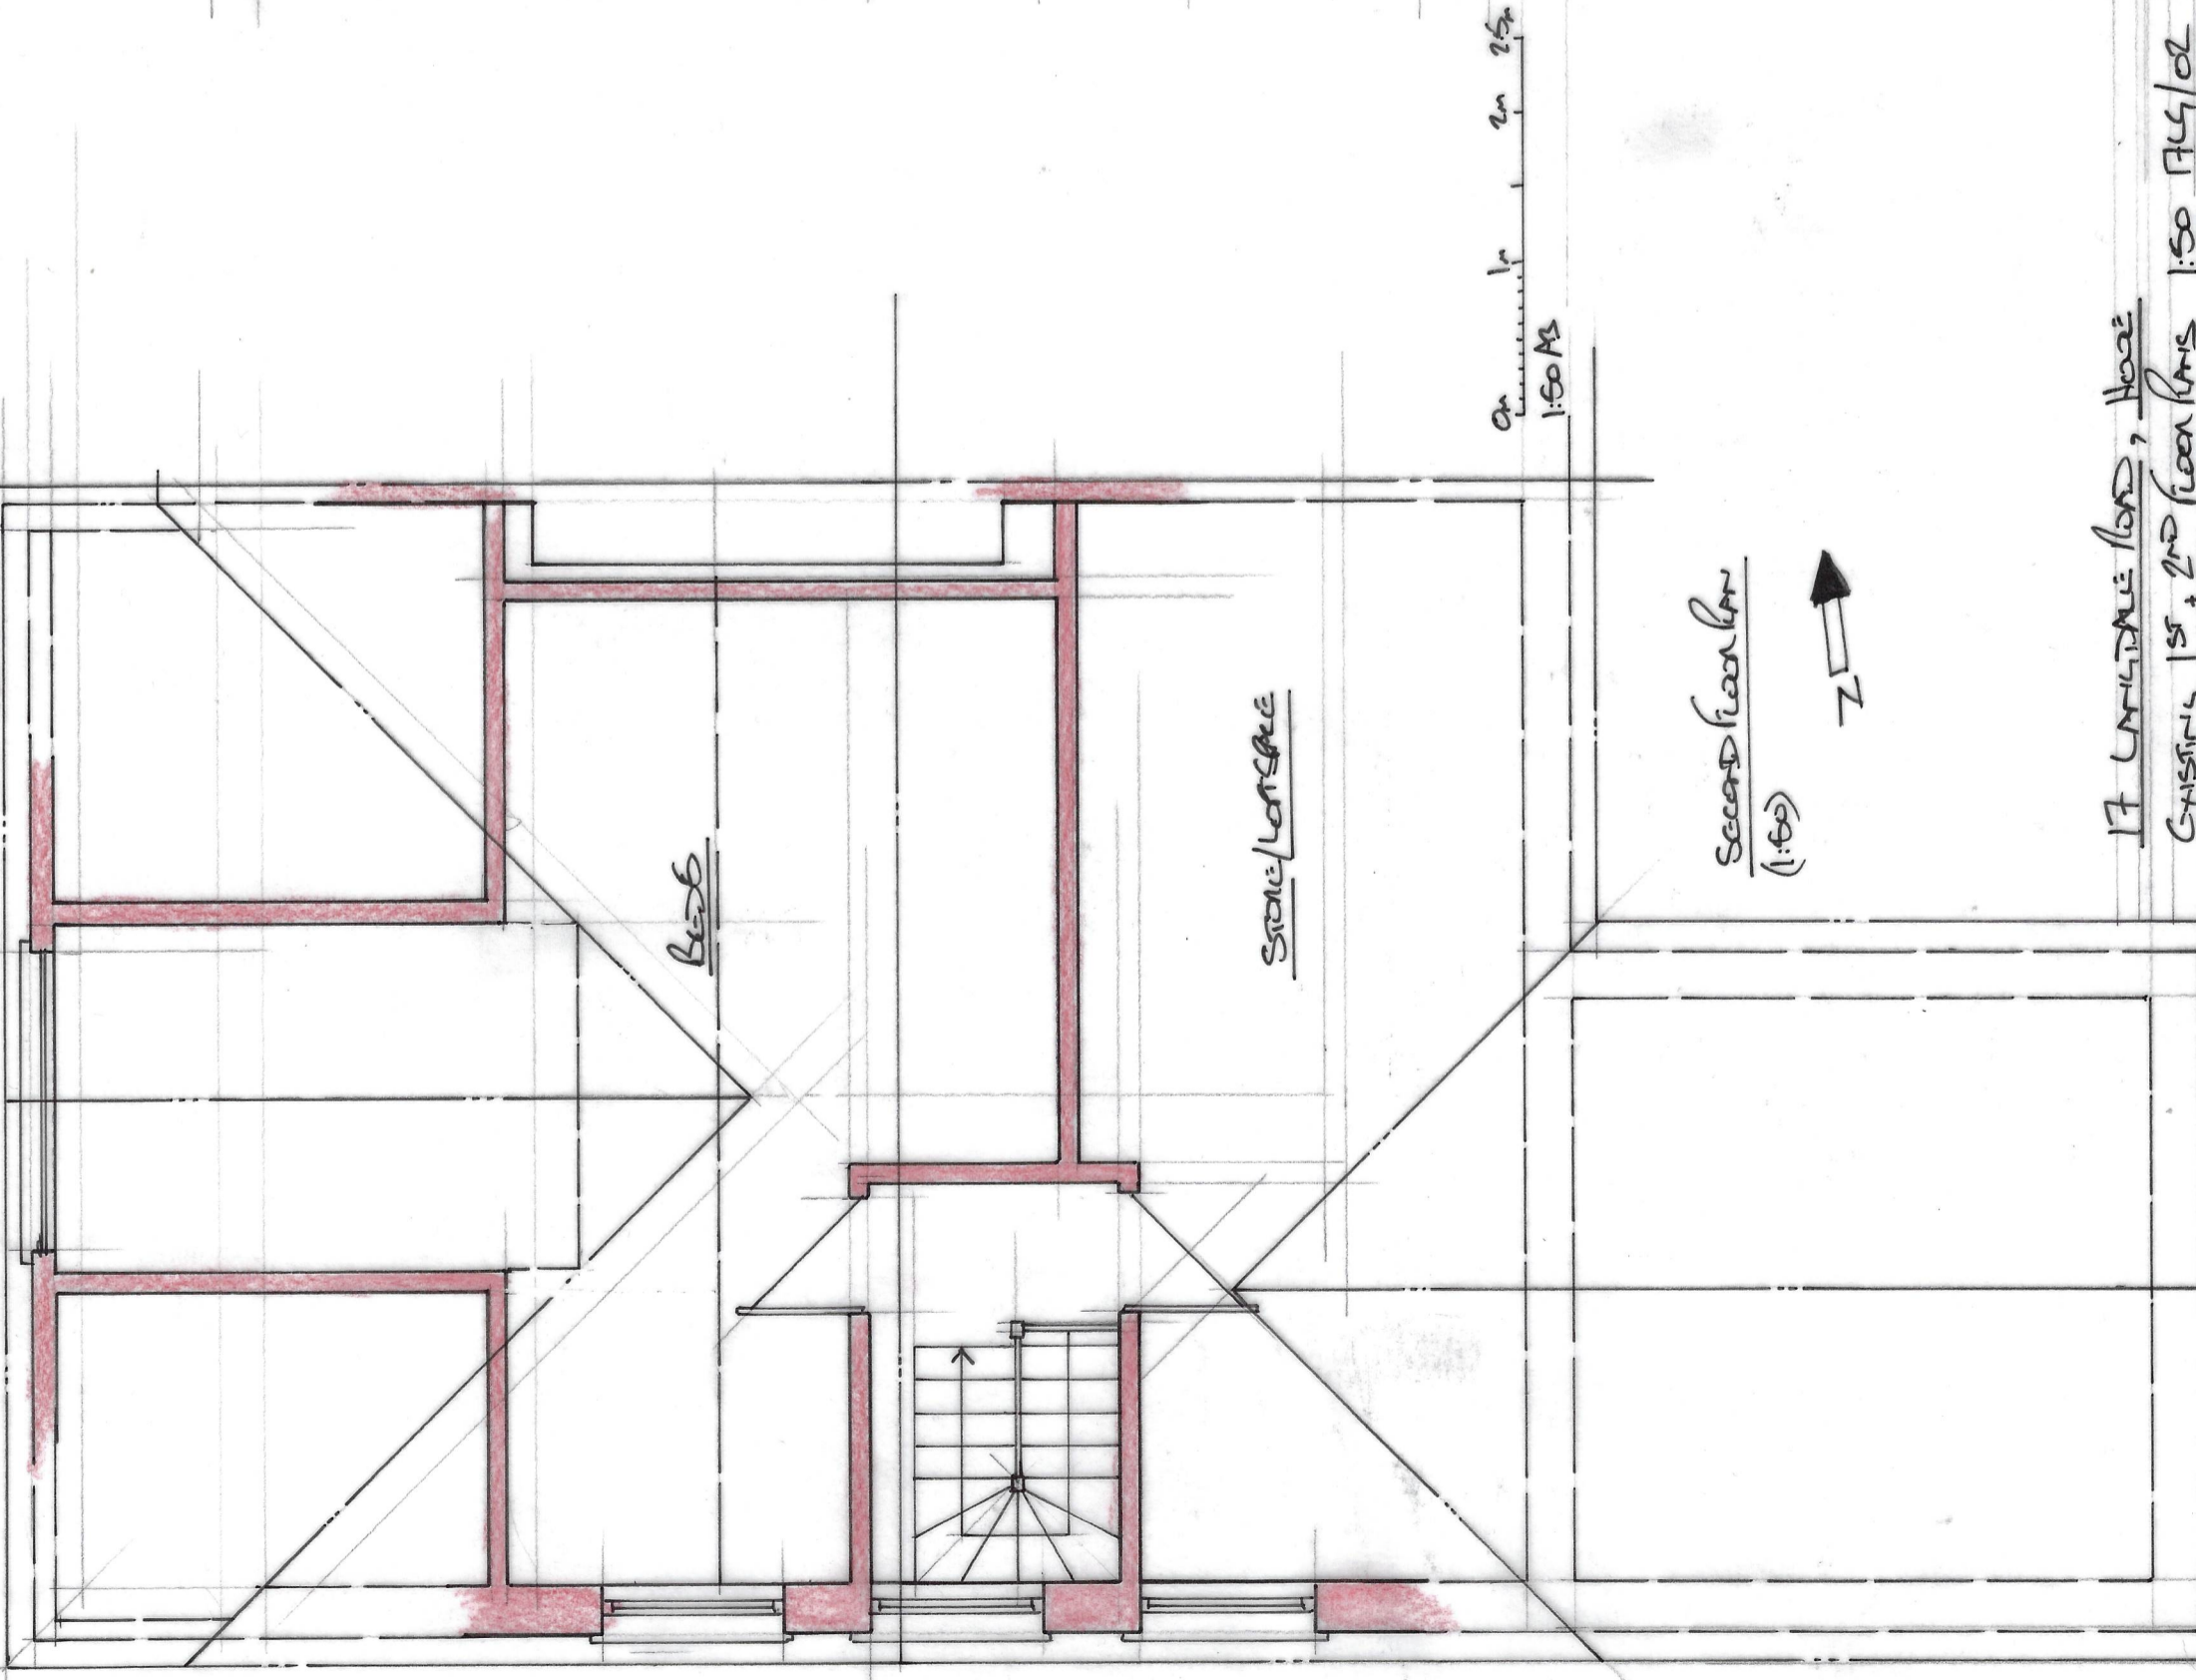

EXISTING 1ST + 2ND FLOOR PLANS 1:50 JULY 02