

INDICATIVE ONLY

1. GENERAL
 - (i) This drawing is not to be scaled, work to figured dimensions only, confirmed on site.
 - (ii) This drawing is to be read in conjunction with all relevant architectural drawings, detailed specifications where applicable and all associated drawings in this series.
 - (iii) Any discrepancy on this drawing is to be reported immediately to the partnership for clarification.
 - (iv) The contractor is responsible for all temporary works and for the stability of the works in progress.
2. DRAINAGE GENERAL
 - (i) All foul and storm water drains which are not to be adopted as public sewers under a section 104 Agreement must be constructed in accordance with the Building Regulations, BS EN 752 and where appropriate the relevant agreement certificates.
 - (ii) Manholes, gullies, gully connections, sewers and other sewerage structures intended to convey surface water are to be constructed in accordance with the Water Authorities Association Specification 'Sewers for Adoption' 7th Edition and relevant Council Design Guide.
 - (iii) All concrete used in drainage works to comply with BRE Digest 363 for Class 2 sulphate conditions.
3. BELOW GROUND DRAINAGE
 - (i) Pipework to be UPVC-U pipes to BS 4660 : 2000 and Inspection Chambers to BS 7158 : 2001.
 - (ii) All adoptable drainage to be constructed in accordance with 'Sewers for Adoption' 7th Edition and the relevant Council Design Guide.
 - (iii) All private surface water sewers to be laid at 1 in 80 unless otherwise stated on the drawing.
 - (iv) All private foul water sewers to be laid at 1 in 40 at the head of pipe runs and 1 in 80 elsewhere unless otherwise stated.
 - (v) All private foul sewer pipes to be 100mm diameter unless otherwise stated on the drawing. All private surface water sewer pipes to be 100mm diameter from downpipes and 150mm diameter elsewhere unless otherwise stated on the drawing.
 - (vi) Allow for rodding access above ground where rainwater downpipes do not have a direct connection to an inspection chamber.
 - (vii) Existing sewer pipe to be re-used to be surveyed and levelled prior to commencement of the drainage works and refurbished if necessary.
 - (viii) Connections to an adopted sewer only to be made following approval from the relevant adopting Authority.
 - (ix) All drains, sewer pipes and manholes to be cleaned and tested for water tightness on completion of construction.
4. MANHOLE COVERS & FRAMES
 - (i) Manhole covers to be class D400 in highways, class B125 in footways and verges, class C250 in external maintenance vehicle access areas and verges, and class A15 in non-trafficated areas.
 - (ii) Manhole covers and frames to be bedded and surrounded in 1:3 mortar.
5. PIPES
 - (i) Plastic pipes shall be of unplasticised polyvinyl chloride (UPVC) complying with the requirements of BS EN 1401-1:2009.
 - (ii) Concrete pipes shall be spun by a centrifugal process or be vertically pressed. They shall possess self-inverting sockets and shall comply with the requirements of BS 5911:2002.

NOTES:

LEVELS SHOWN ARE TO ORDNANCE SURVEY DATUM.

THE SITE TOPOGRAPHIC SURVEY IS TO AN ARBITRARY DATUM. TO CONVERT TOPOGRAPHIC LEVELS TO OS DATUM +39.75m.

FFL BASED ON EXISTING SITE LEVELS PLUS 150mm AND IS TBC.

PROPOSED SITE LEVELS TBC.


PUBLIC SURFACE WATER SEWER DIAMETER TBC.

RETAINED PRIVATE DRAINAGE SIZE, MATERIAL AND CONDITION TBC BY CCTV SURVEY.

DRAINAGE PROPOSALS ARE SUBJECT TO STATUTORY APPROVALS.

RWP LOCATIONS TBC BY ARCHITECT.

LEGEND		
FOUL WATER	SURFACE WATER	
		PROPOSED DRAIN
		PROPOSED PERFORATED PIPE
		EXISTING DRAIN
		EXISTING DRAIN TO BE REMOVED
		PROPOSED CONCRETE MANHOLE
		PROPOSED TYPE 3 INSPECTION CHAMBER 450mmø / 600mmø
		HIGHWAY GULLY
		SOIL AND VENT PIPE
		RAIN WATER PIPE
		PROPOSED CHANNEL DRAIN
		PROPOSED THRESHOLD DRAIN
		PROPOSED BUILDING FOOTPRINT
		SITE BOUNDARY

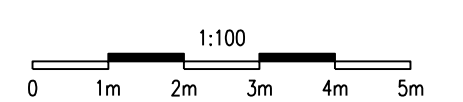

STATUS REVISED, THRESHOLD ADDED	TRB/AK	10.12.20	P2
FIRST ISSUE	TRB/AK	09.12.20	P1
Description	By	Apvd. Date	Rev.


ISSUED FOR COSTING
NOT FOR CONSTRUCTION

Title: **DRAINAGE LAYOUT**

Project: **FINCHLEY REFORM SYNAGOGUE**

Client: **McLAUGHLIN & HARVEY**

HOP CONSULTING CIVIL AND STRUCTURAL ENGINEERS
 HOP House, 41 Church Road Hove, East Sussex BN3 2BE
 www.hop.uk.com
 ask@hop.uk.com
 +44 (0)1273 223900

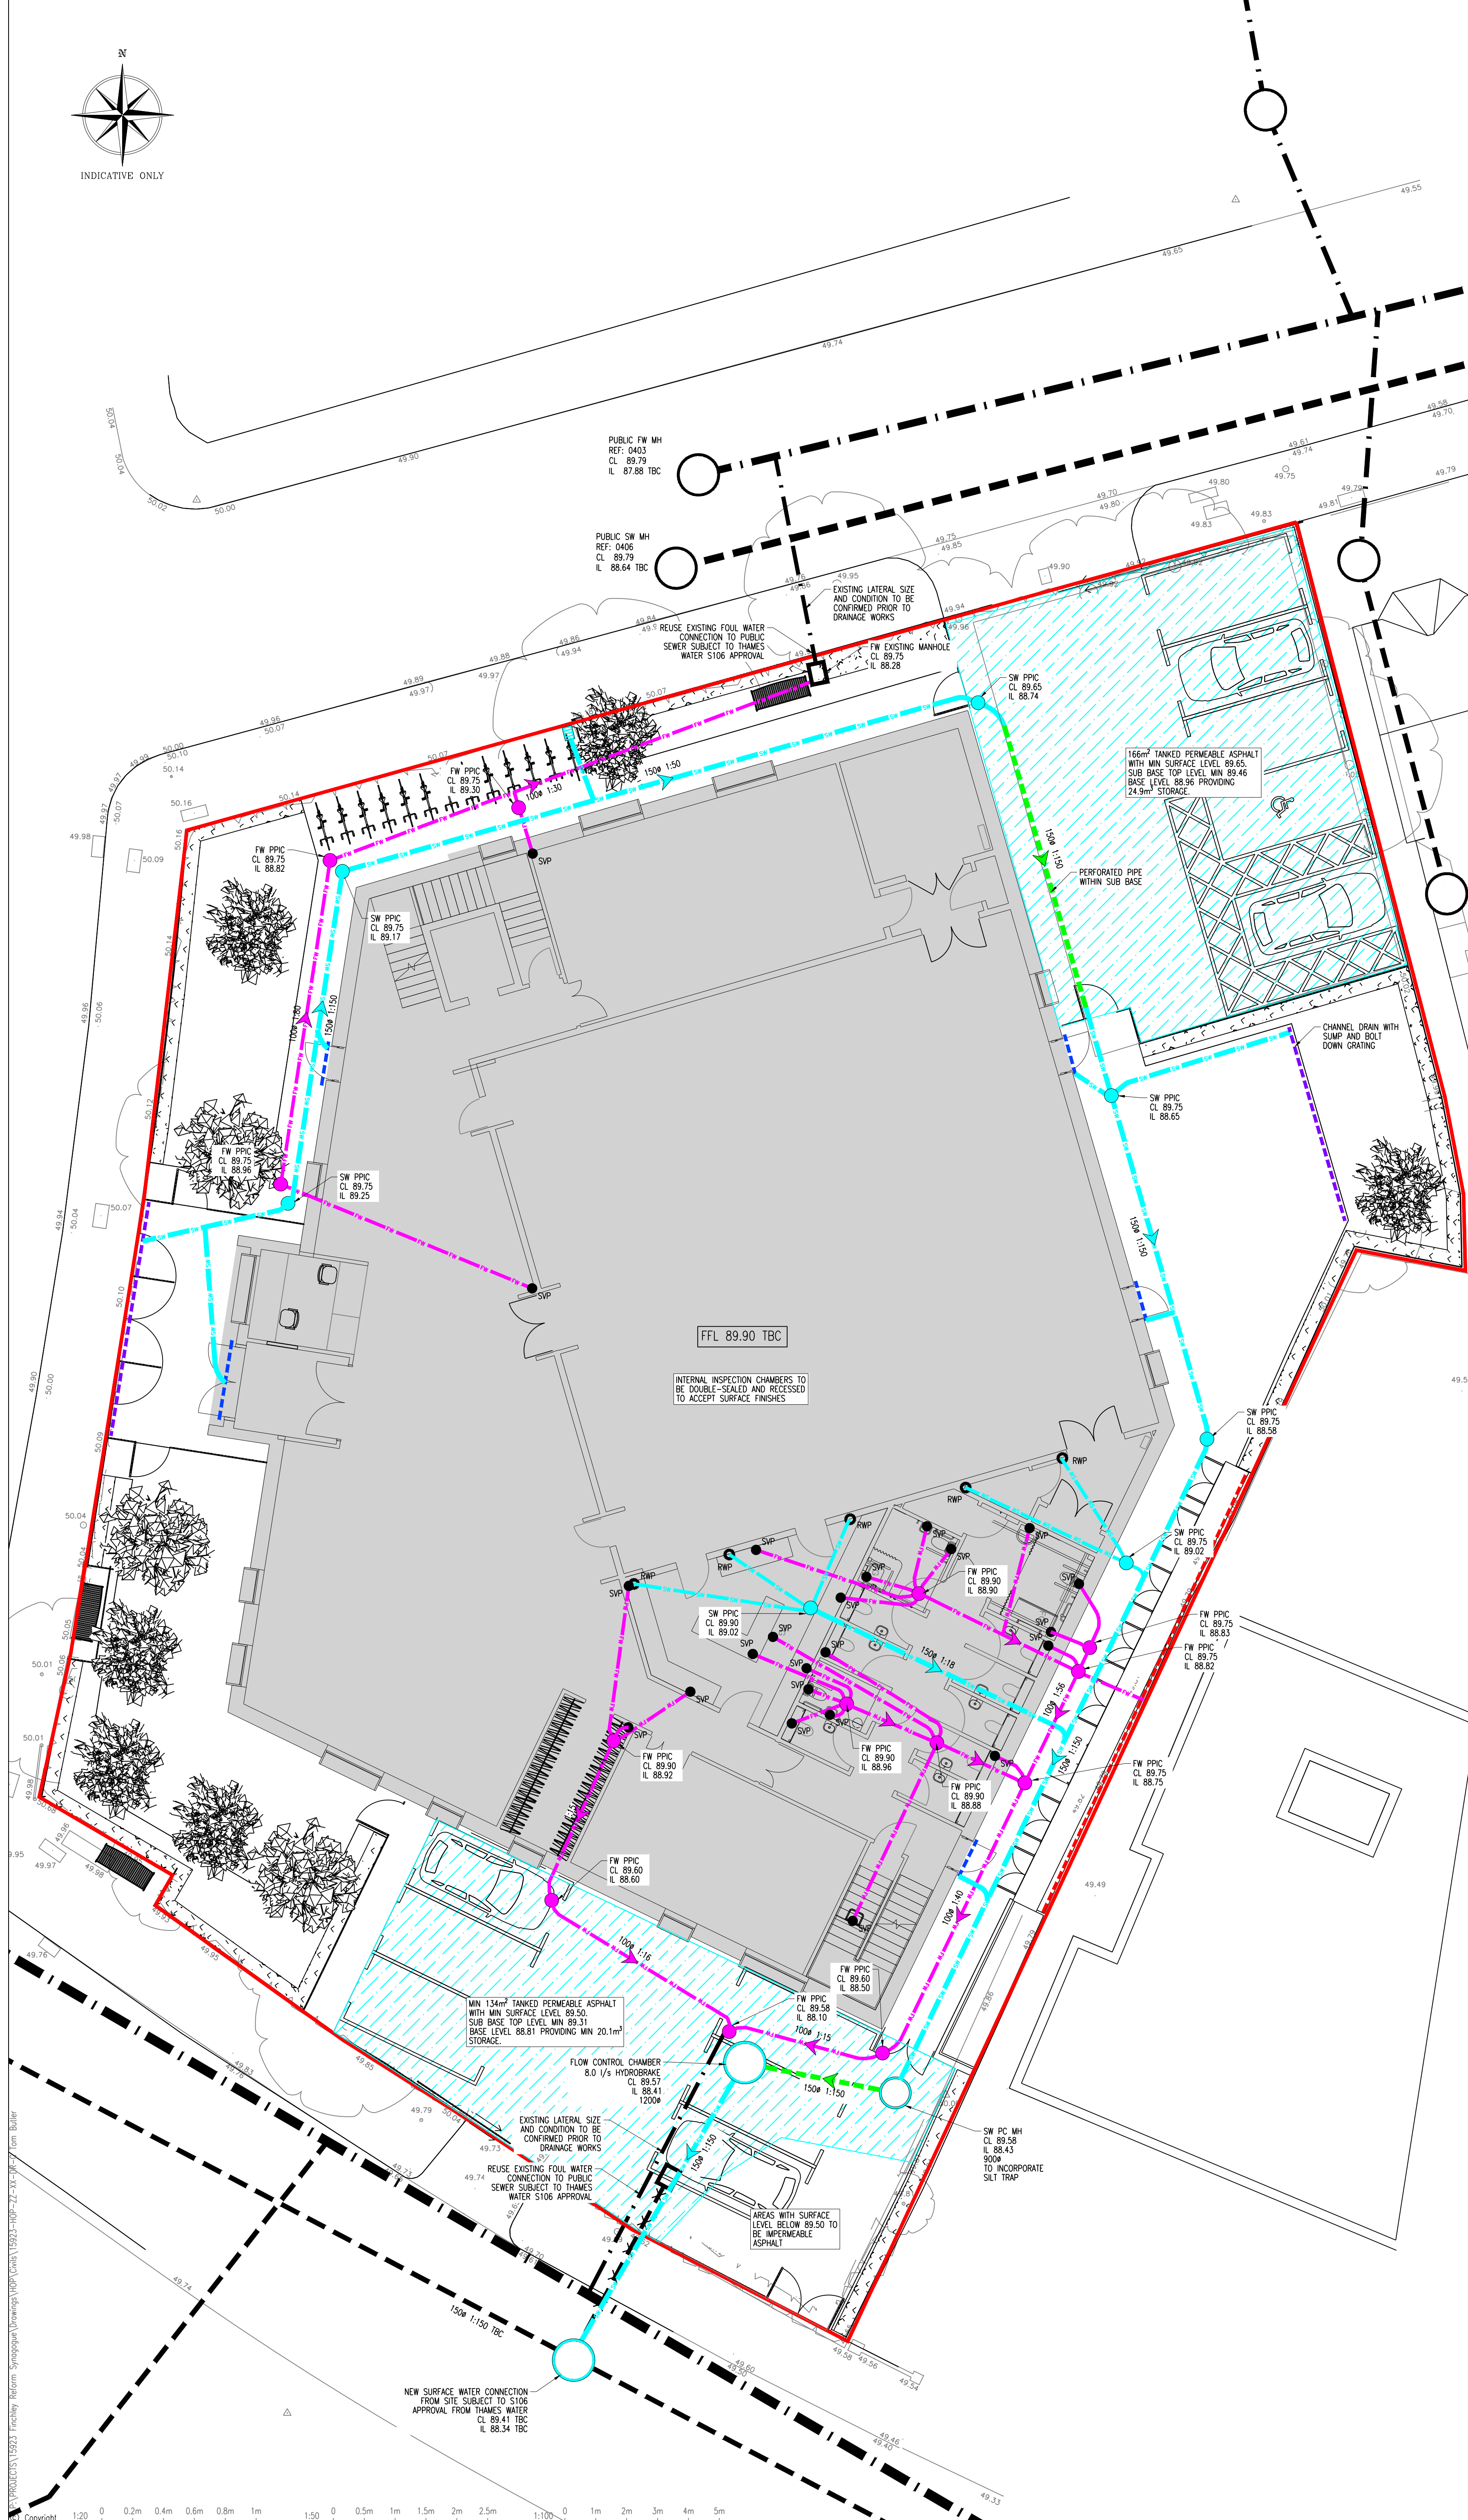

Copyright 1:20 0 0.2m 0.4m 0.6m 0.8m 1m 1:50 0 0.5m 1m 1.5m 2m 2.5m 1:100 0 1m 2m 3m 4m 5m