


01 Wall Plaque Edge Detail  
Scale 1:2

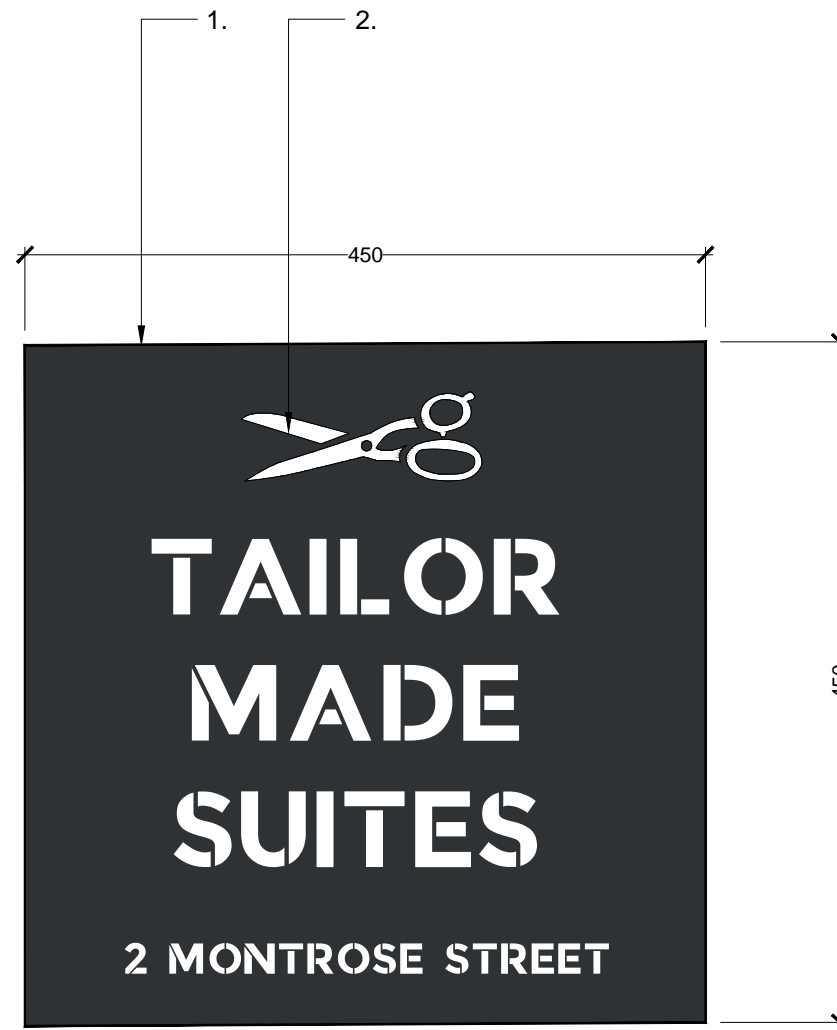

02 External Sign Type 1 Elevation  
Scale 1:5

**Drawing notes:**

1. Laser-cut steel, powder coated RAL 7021.
2. Translucent white acrylic sheet to permit passage of light from led backlighting.
3. LED strip

Rev	Date	Description	By
Planning and Listed Building			
Do not scale from this drawing			
Project Title	2-6 Montrose Street, Glasgow		
Drawing Title	Signage Details: External Sign Type 1		
<b>M</b>		<b>MORGAN MCDONNELL</b>	
5 Advocate's Close / Edinburgh / EH1 1ND T 0131 332 4200 / E mail@morganmcdonnell.co.uk			
Date	2021 02 09	Scale	As drawn @ A3
Job no.	P18-027	Dwg. no.	L(PL)202
Drawn by	MMA	Checked by	MMA
This drawing is the copyright of Morgan McDonnell Architecture Ltd.			