



Cross Section 1:5

NOTE:
 Matching brick reveals and painted stone sills where altered. White painted timber joinery and putty. Clear un-tinted glass.

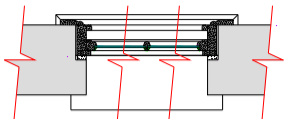

Plan Section 1:5

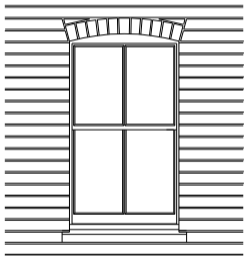

Typical External Configuration

ROBERT HORNER FRICS

CHARTERED SURVEYOR

LITTLE CABLES
SWING LANE
1500 TANKHEAD DELI WZJ
 T:01228 850 335 M:01781 830 887
 R:robert@rnfmail.com

DO NOT SCALE FROM THIS DRAWING. ALL DIMENSIONS & FIXTURES FOR JOINTS SHALL BE TO BE CHECKED BY THE CONTRACTOR BEFORE FABRICATION.

NO.	REVISIONS	DATE	BY	REASON	STATUS	DATE	BY	REASON
1	Issue for Tender	15/01/2021	RH	Issue for Tender	Issue for Tender	15/01/2021	RH	Issue for Tender
2	Issue for Construction	15/01/2021	RH	Issue for Construction	Issue for Construction	15/01/2021	RH	Issue for Construction