




Proposed Front Elevation

1:100

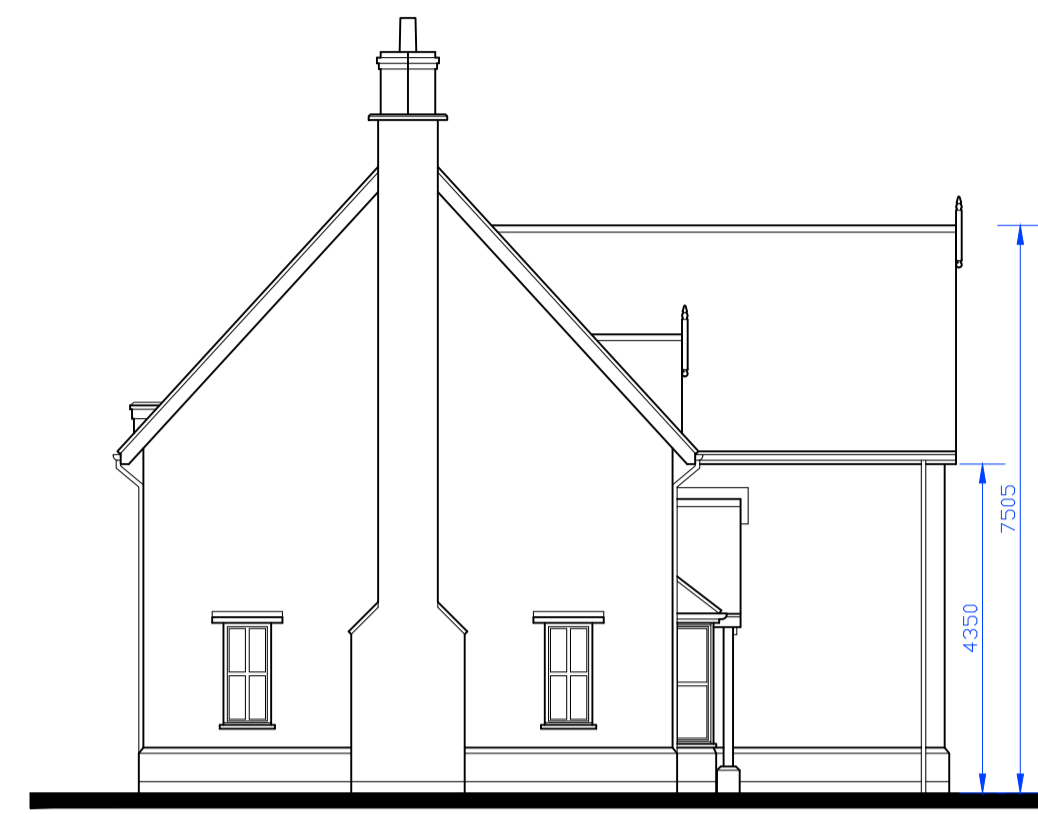


Proposed Side Elevation

1:100




Proposed Rear Elevation

1:100

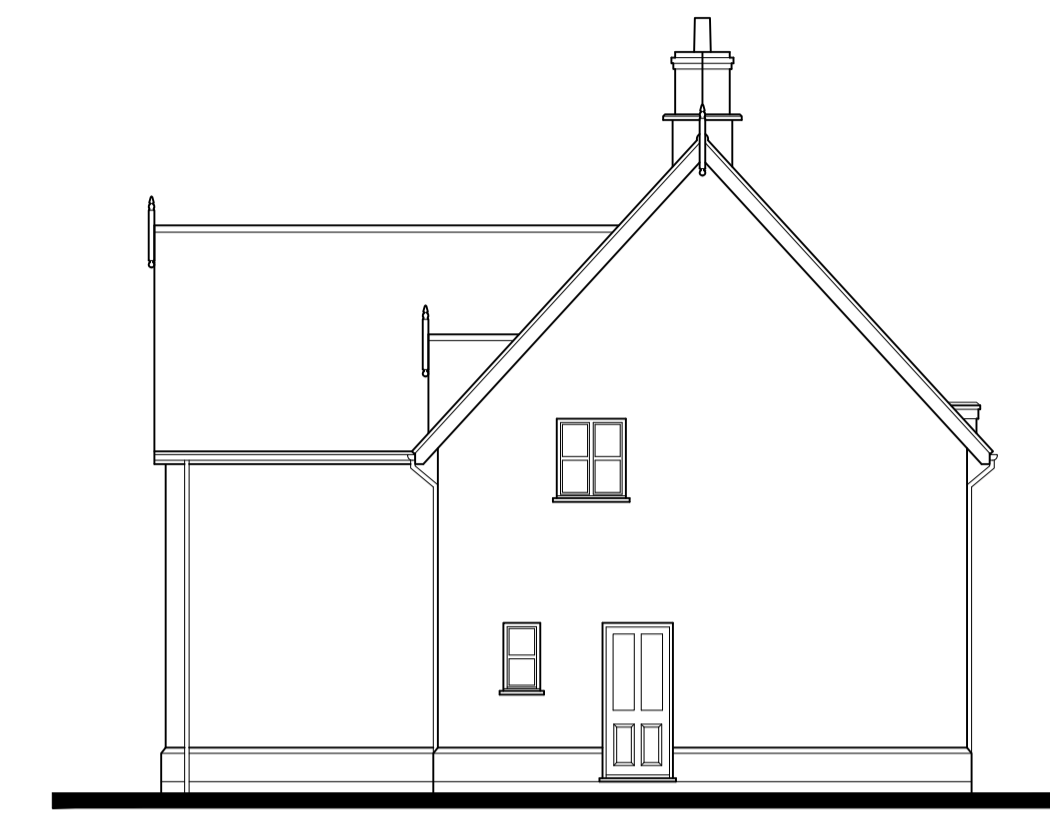


Proposed Side Elevation

1:100

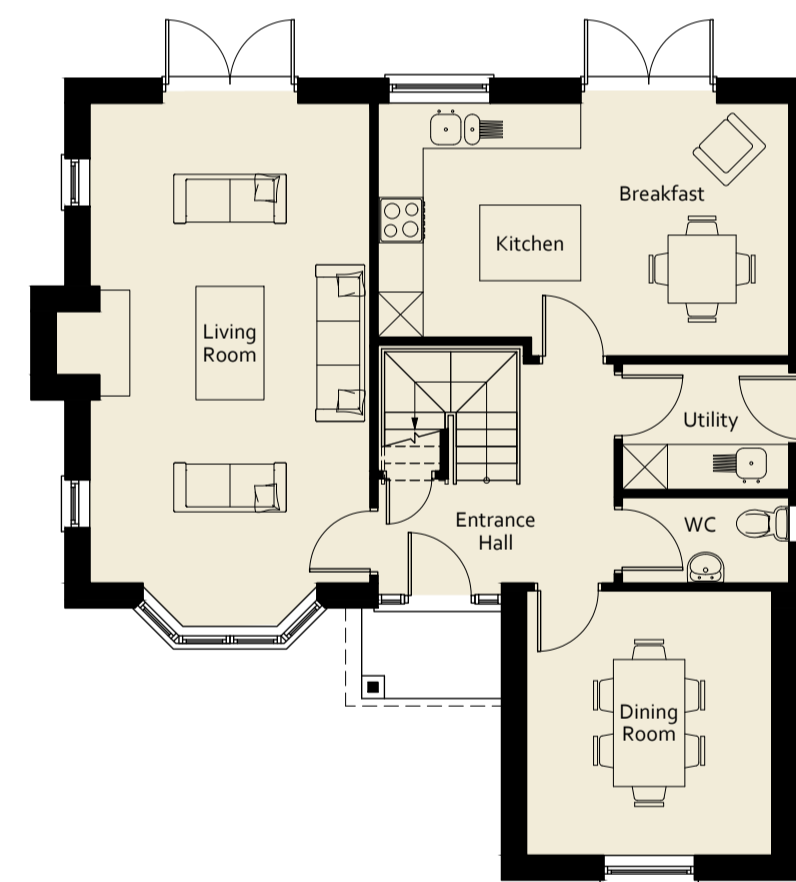

Proposed Ground Floor Plan

1:100

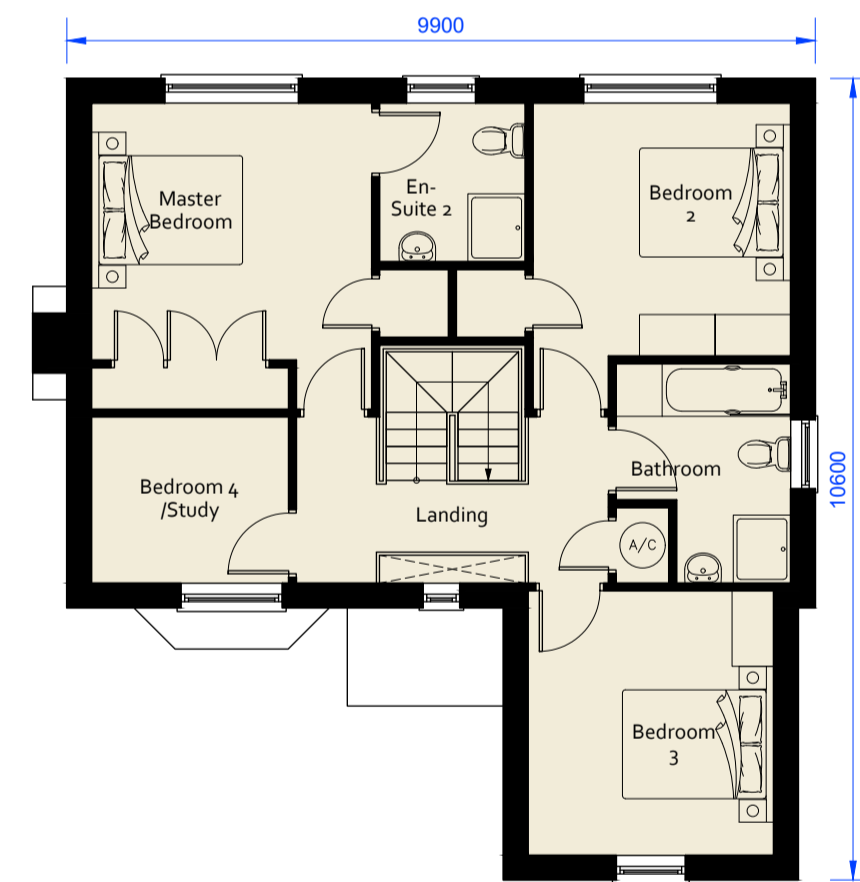


Proposed 1st Floor Plan

1:100

Dwelling Summary

Type	Detached House
Bedrooms	4
Size (GIA)	143m ² / 1,540ft ²

Note - areas shown are gross internal areas

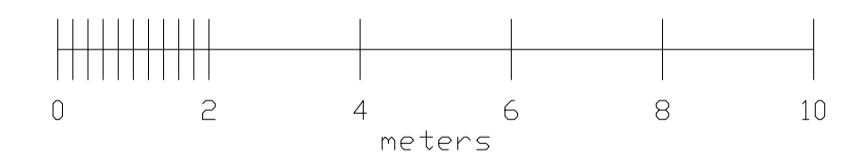

Issued for:

**RESERVED
MATTERS**

Project/Client:

Land off Worlingworth Road
Horham

Project No:
0413


Dwg No: Rev:
RM004 -

Scale:
1:100 @ A1

Drawing:

**Proposed Floor Plans
& Elevations
(Plot no.2)**

North:

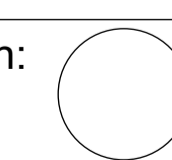

Drawn By: Date:
PJA 03/2021

Checked By: Date:
PJA 03/2021

Tel: 01394786788
email: admin@ashendenarchitecture.co.uk
www.ashendenarchitecture.co.uk

