




Key

- - - Site boundary
- Existing Buildings
- Tarmac
- Shared surface road. 5.5m wide with 1m service margins either side.
- Tar spray and shingle finish to private drives
- Existing trees to be retained
- New tree planting (Oak)
- New tree planting (Acer campestre)
- New hedging (mix)
- Front gardens
- Private rear gardens
- 1800mm brick garden wall
- 1800mm Oak fence
- 1800mm high larch lap timber panel fence
- Parking bays - 5m x 2.5m
- Bin positions
(orange = storage / blue = presentation. Hard standing to be provided)
- 2.4m x 90m visibility splay
- Key views/ vistas

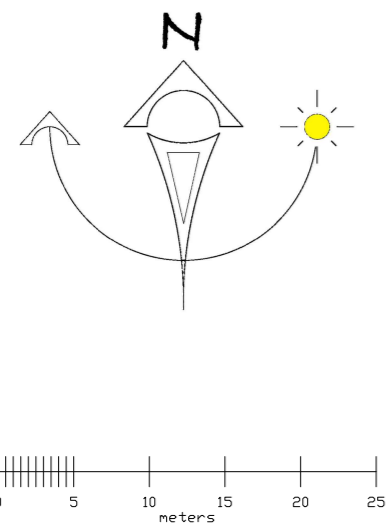

Issued for:

RESERVED MATTERS

Project/Client: Land off Worlingworth Road Horham

Project No: 0413

Dwg No: RM001 Rev: -

Scale: 1:500 @ A2

Drawing: Proposed Site Layout

North:

Drawn By: PJA Date: 03/2021

Checked By: PJA Date: 03/2021

Tel: 01394786768
email: aashenden@ashendenarchitecture.co.uk
www.ashendenarchitecture.co.uk

