




ROOF PLAN

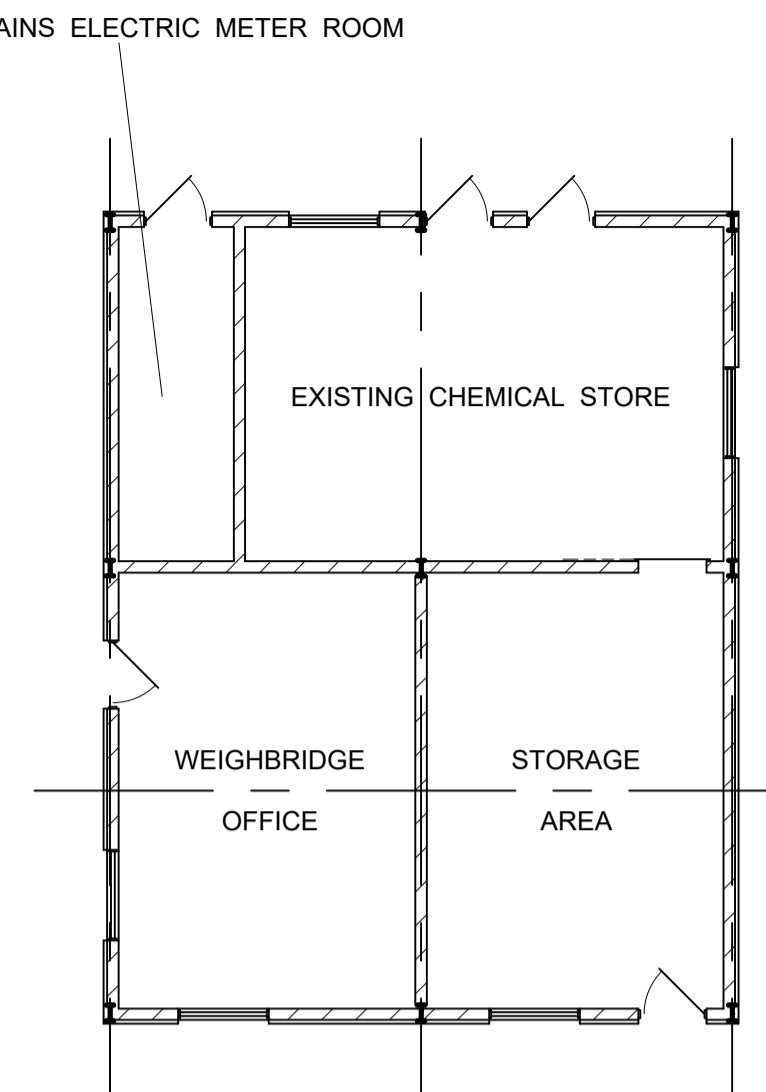

FLOOR PLAN

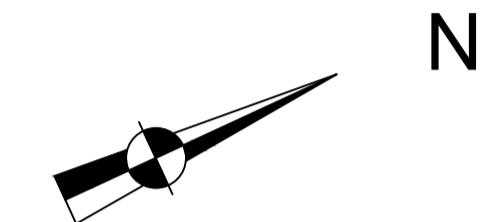


EXISTING ROOF CLADDING REPLACED WITH CORRUGATED FIBRE CEMENT ROOF SHEETING COLOUR: ANTHRACITE

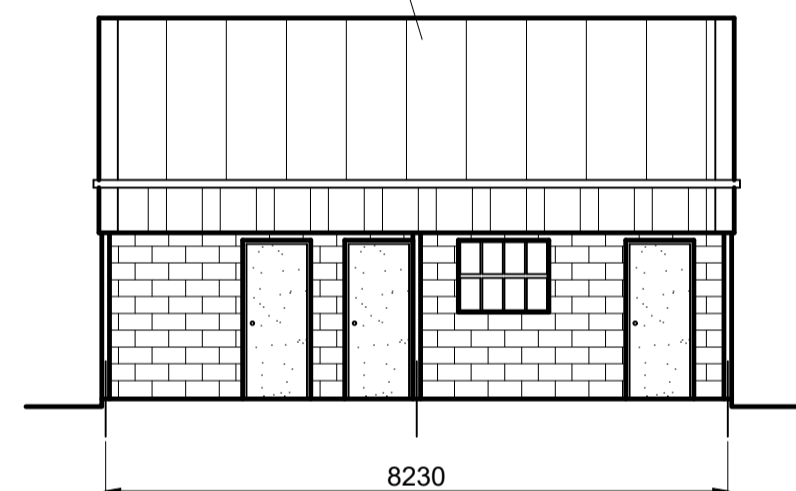


SOUTH - EAST ELEVATION


EXISTING CLADDING REPLACED WITH PLASTIC COATED PROFILED STEEL COLOUR: 12 B 29 JUNIPER GREEN

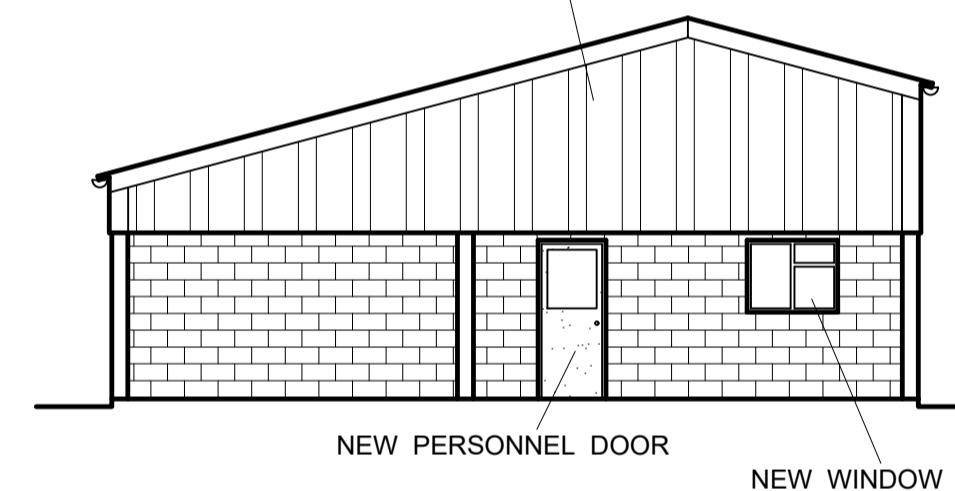

SOUTH - WEST ELEVATION

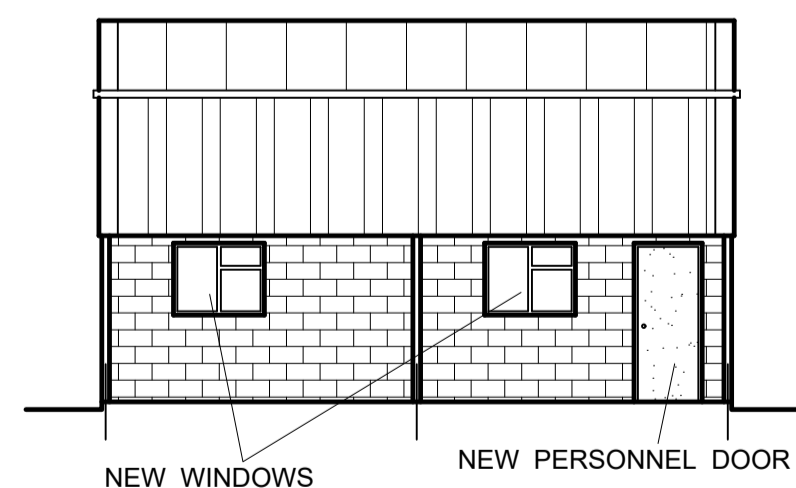

NORTH - WEST ELEVATION

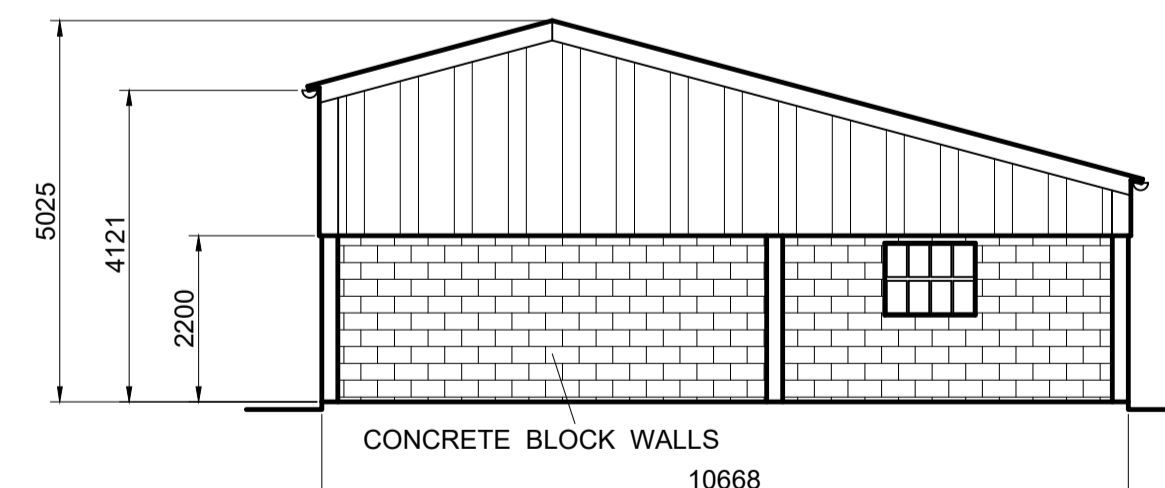

NORTH - EAST ELEVATION

ISSUE STATUS				
CHANGE CONTROL				
REV	P3	DATE	08/12/20	REV BY
DESCRIPTION OF CHANGE FROM LAST REVISION		NOW 2 DRAWINGS		
REASON				
REQUESTED BY				

ALL DIMENSIONS ARE IN MILLIMETRES UNLESS OTHERWISE STATED	
<b>TOLERANCES</b> ALL TOLERANCES TO BE TO EN 1090 ANNEX D2 EXECUTION CLASS 2	<b>NOTES (UOS)</b> 1. ALL WELDS 6mm FILLET WELDS UNLESS STATED OTHERWISE 2. ALL STEEL TO BE GRADE S275JR TO BS EN 10025-2 3. ALL BOLTS GREATER THAN 12mm DIAMETER MUST BE STRUCTURAL BOLTS TO ISO 15408
<small>THIS DRAWING IS CONFIDENTIAL AND IS THE EXCLUSIVE PROPERTY OF T H WHITE. NO UNAUTHORISED USE, COPY OR DISCLOSURE OF THIS DRAWING IS TO BE MADE AND IT IS TO BE RETURNED WHENEVER REQUESTED</small>	

**T H WHITE**  
**PROJECTS**

**MATERIALS HANDLING & BULK STORAGE ENGINEERS**  
**PROJECT DESIGN & CONSTRUCTION**

Telephone: 01380 723040 Fax: 01380 725707  
www.thwhite.co.uk  
A MEMBER OF THE T H WHITE GROUP

CLIENT	HARESFIELD FARMS
--------	------------------

PROJECT	WEIGHBRIDGE OFFICE AT POOL FARM, HARESFIELD
---------	--

TITLE	PROPOSED PLAN & ELEVATIONS
-------	----------------------------

SCALE	1:100 (A1)	DRAWN	DJH	DATE	30/11/20
DRAWING	5808/13	CONTRACT		REV	P3
SHEET	2 OF 2	CHECKED	APPROVED		