


- INDICATIVE AREA FOR RESIDENTIAL USE
- INDICATIVE AREA FOR AGRICULTURAL USE
- INDICATIVE AREA FOR LANDSCAPING

- - - - - EXISTING HIGHWAY BOUNDARY

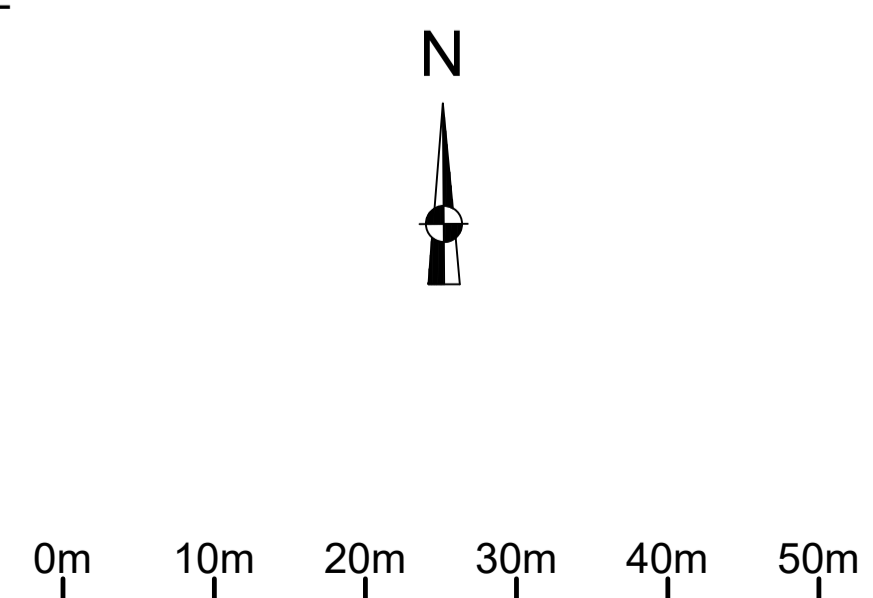

ISSUE STATUS			
CHANGE CONTROL			
REV	P11	DATE	17/02/21
		REV BY	
DESCRIPTION OF CHANGE FROM LAST REVISION		MINOR AMENDMENTS	
REASON			
REQUESTED BY			
ALL DIMENSIONS ARE IN MILLIMETRES UNLESS OTHERWISE STATED			
TOLERANCES		NOTES (UOS)	
ALL TOLERANCES TO BE TO EN 1090 ANNEX D2 EXECUTION CLASS 2		1. ALL WELDS 6mm FILLET WELDS UNLESS STATED OTHERWISE	
		2. ALL STEEL TO BE GRADE S275JR TO BS EN 10025-2	
THIS DRAWING IS CONFIDENTIAL AND IS THE EXCLUSIVE PROPERTY OF T H WHITE. NO UNAUTHORISED USE, COPY OR DISCLOSURE OF THIS DRAWING IS TO BE MADE AND IT IS TO BE RETURNED WHENEVER REQUESTED		3. ALL BOLTS GREATER THAN 12mm DIAMETER MUST BE STRUCTURAL BOLTS TO ISO 15408	
<h2 style="margin: 0;">T H WHITE</h2> <h3 style="margin: 0;">PROJECTS</h3> <p style="margin: 0;"><b>MATERIALS HANDLING &amp; BULK STORAGE ENGINEERS PROJECT DESIGN &amp; CONSTRUCTION</b></p> <p style="margin: 0; font-size: 10px;">Telephone: 01380 723040 Fax: 01380 725707 www.thwhite.co.uk A MEMBER OF THE T H WHITE GROUP</p>			
CLIENT			
HARESFIELD FARMS			
PROJECT			
PROPOSED DEVELOPMENT AT POOL FARM, HARESFIELD			
TITLE			
PROPOSED BLOCK PLAN			
SCALE	1 : 500 (A1)	DRAWN	DJH
		DATE	19/11/20
DRAWING	5808/7	CONTRACT	REV
SHEET	OF	CHECKED	APPROVED
			P11