


FIRST FLOOR enlarge window

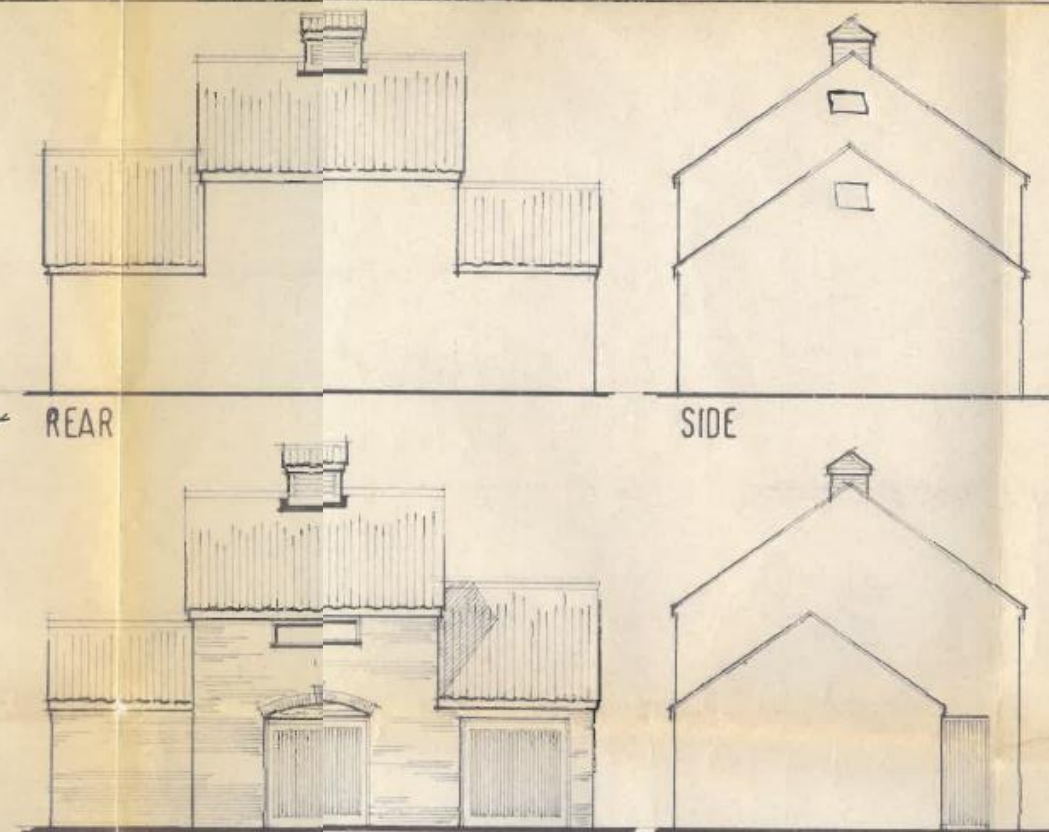


REAR


SIDE

FRONT


SIDE

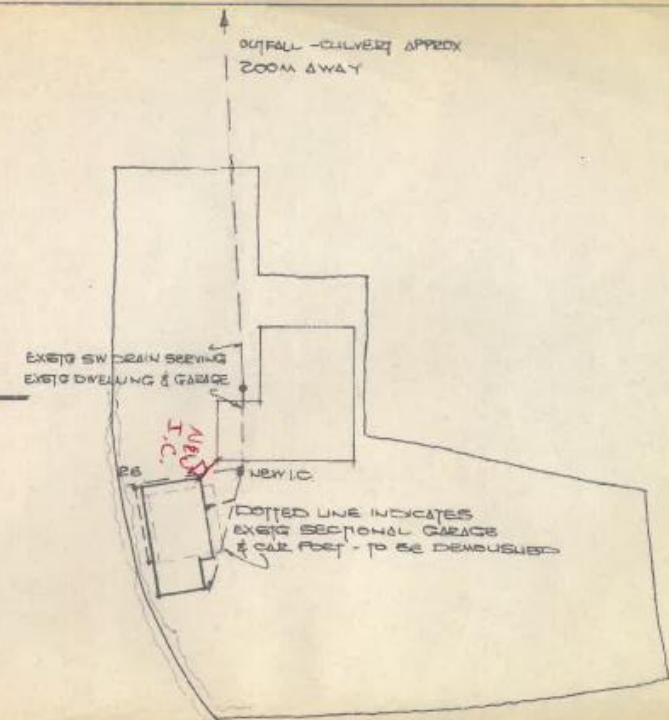


1:500th BLOCK PLAN

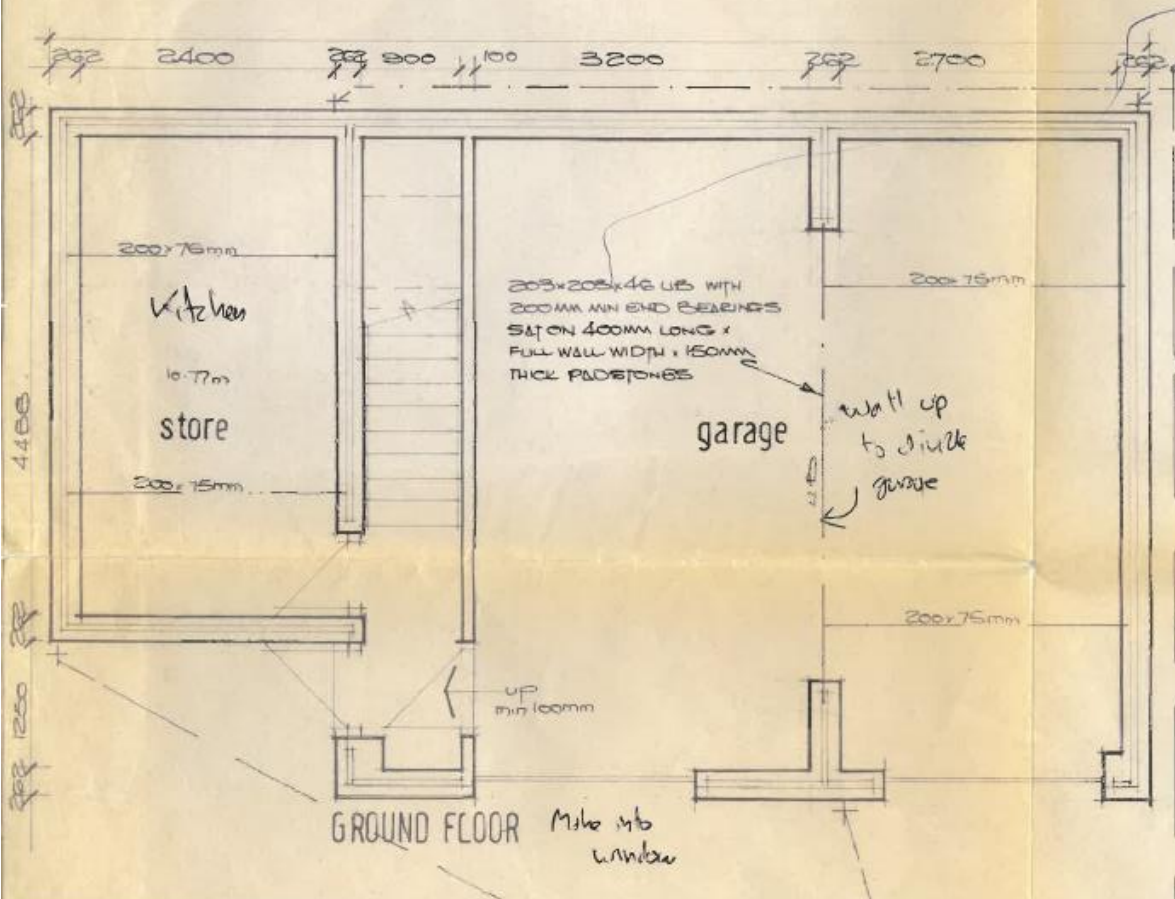

GROUND FLOOR Mile into window

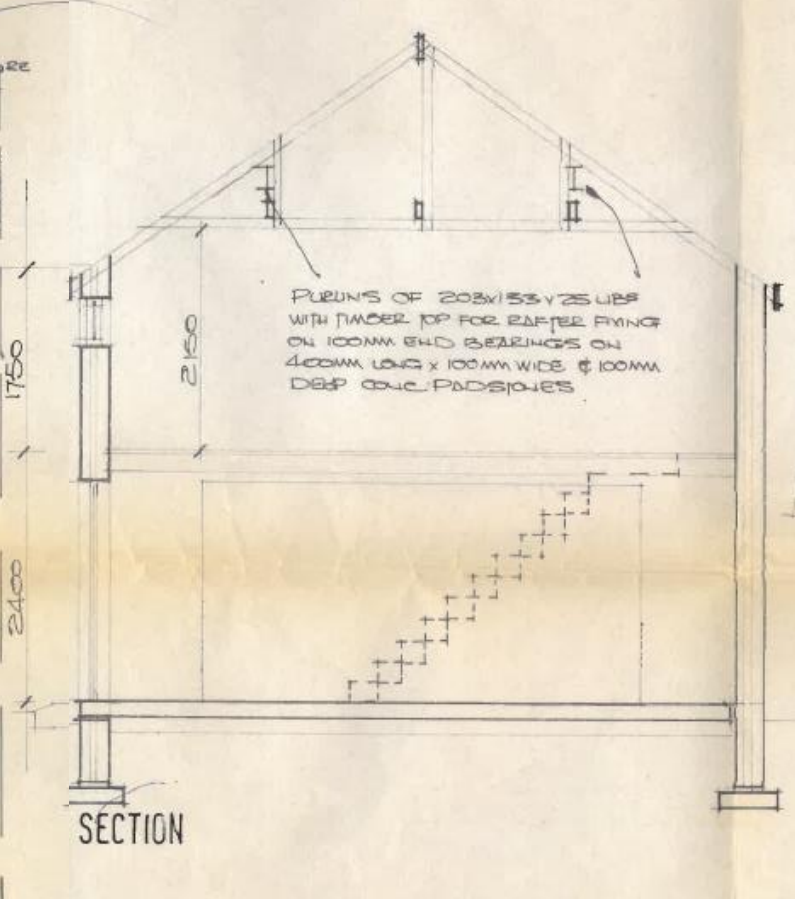

SECTION

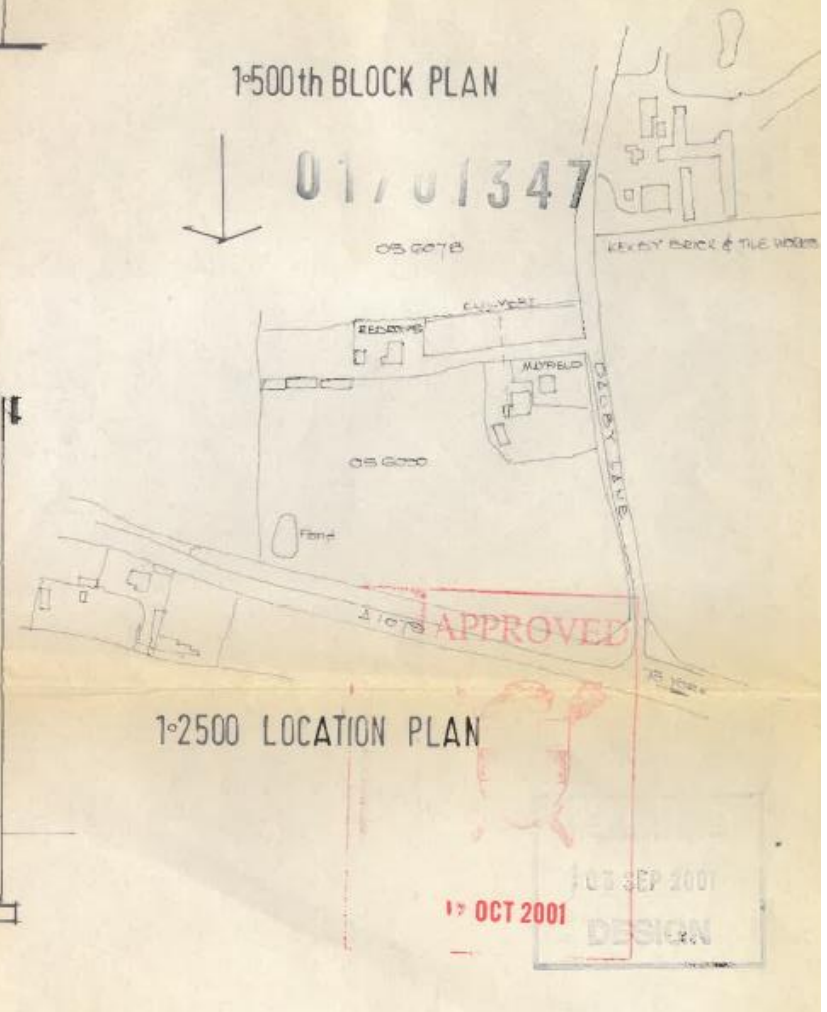

1:2500 LOCATION PLAN

17 OCT 2001
 103 SEP 2001
 DESIGN