




FRONT ELEVATION

Rooflights:
 Any alteration to project no more than 150 millimetres from the existing roof plane.
 No alteration to be higher than the highest part of the roof.

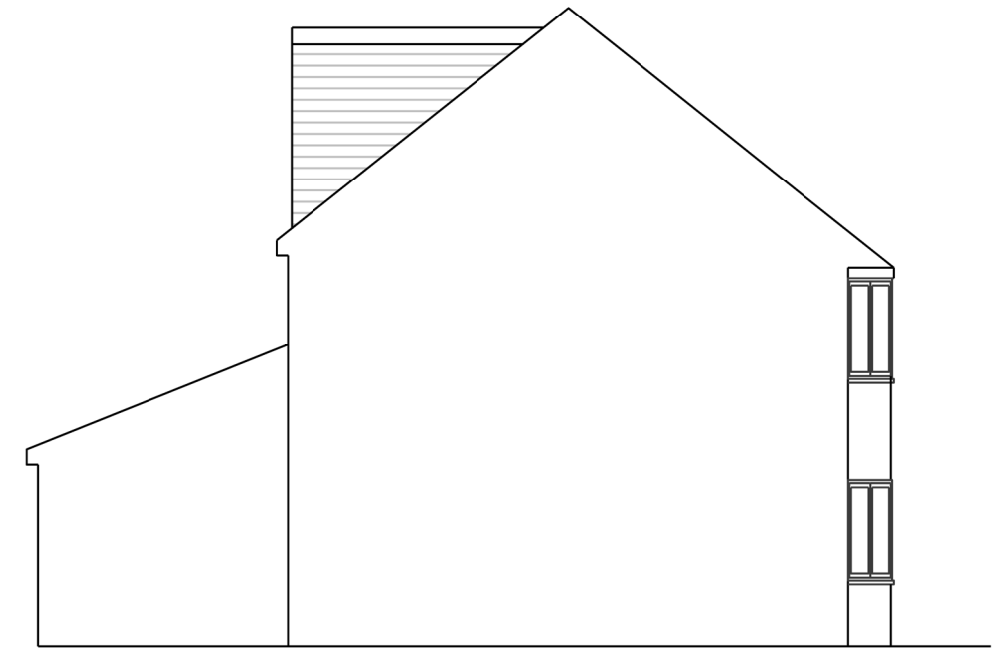


SIDE ELEVATION (NORTH)




REAR ELEVATION

Proposed external finish materials to match existing external finish material
 Minimum 200mm set back from original eaves

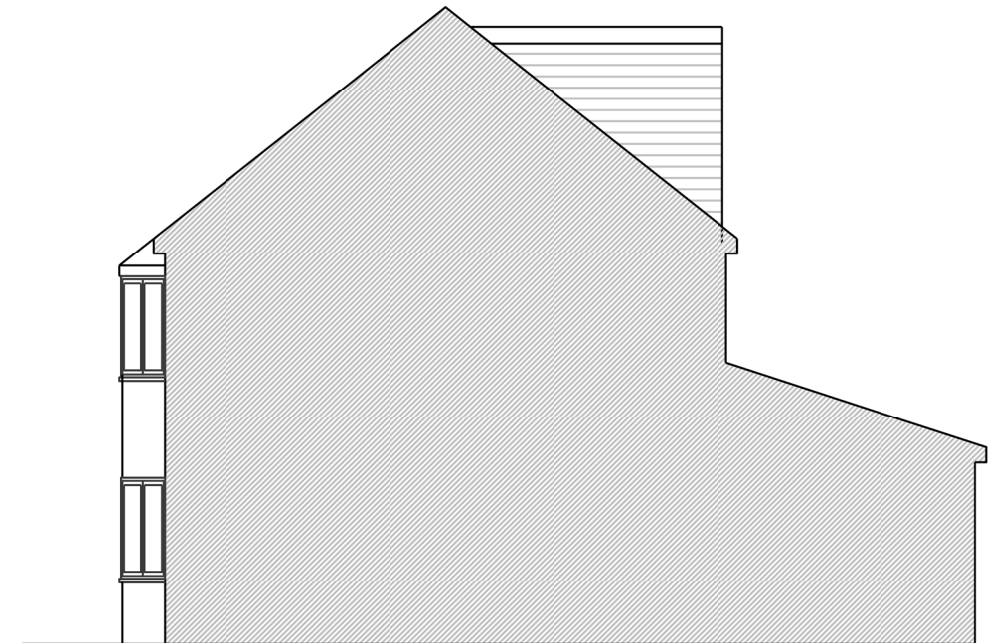

SIDE ELEVATION (SOUTH)

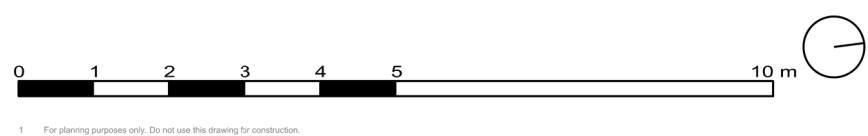

1 For planning purposes only. Do not use this drawing for construction.

REVISION	DATE	CHK

NOTES:
 Do not scale from drawings, all dimensions to be checked on site
 Rooflight dimentosn to be agreed with client

PROJECT	8 Carlton Road
TITLE	EXISTING ELEVATIONS
STATUS	PLANNING
SCALE	1:100 @ A3
DATE	18.02.2021

BR Design & Planning
 Architectural Design
 Flat 1 Harton Lodge, Harton Street, London, SE8 4DQ
 T: 07392 111586 W: bwprcast@gmail.com

PROJECT	DRAWING No.	REVISION
022	E 200	A