
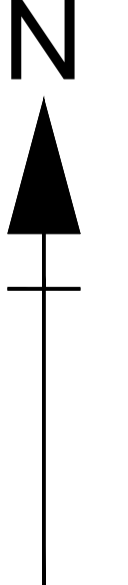


**Ground Floor Plan** scale 1-50

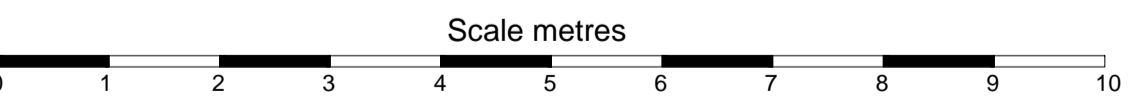

ST9002  
E 272.523m  
N 567.652m  
L 5.749m

- Notes**
1. Survey set to arbitrary grid and O.S. level datum. Grid orientated to magnetic North.
  2. Dimensions and elevations in metres.
  3. Boundary features shown on this plan may not delineate legal boundaries.
  4. While every effort has been made to survey all areas of the site, no responsibility can be accepted for errors and omissions caused by detail being obscured or not accessible at the time of the survey.

- KEY**
- CY Cover Level
  - CL Ceiling Level
  - CPT Coat Plate Tank
  - EF Electric Floor
  - FL Floor Level
  - FC Floor Ceiling Distance
  - FCP Floor Ceiling Profile
  - Gen Water
  - GW Gas Water Tank
  - HL Hot Water Tank
  - JL Lighting Pipe
  - M Main
  - MS Manhole
  - RF Rainwater
  - RFP Rainwater Pipe
  - RP Rainwater Pipe
  - SSP Sewer Stack Pipe
  - SP Sewer Pipe
  - STP Storm Water Pipe
  - TP Top of Tank
  - TW Top of Wall
  - WV Water Valve
  - WVP Water Valve Pipe
  - WU/SC Water Under Stopcock
  - Hedge / Vegetation
  - Tree Canopy
  - Building Eave
  - Open sided building
  - Top / Bottom embankment
  - Track (not fence border)
  - Discharge fence
  - Chapman fence
  - Bound fence
  - Wall fence
  - Security fence
  - Fence post/line
  - Overhead Electricity
  - Overhead Telephone
  - Survey Station: Benchmark
  - Tree Deciduous or Evergreen & Thorn Shrub
  - Tree Fir / Pine & True Deciduous
  - Shrub: bush
  - Embankment
  - Slope / Cob Wall
  - Block / Brick Wall
  - Slab or Lath & Wall

01	First Issue	JP	01-01-21
	Issue Description	Drawn	Chkd
Client <b>Plymouth Gin</b>			

Project  
**Plymouth Gin**  
**Black Friars Distillery**  
**60 Southside Street**  
**Plymouth**  
**PL1 2LQ**

Title  
**Measured Survey**  
**Ground Floor Plan**

**PRESTON ENGINEERING SURVEY**  
Site Engineering Land Surveying Measured Building Surveys

Trellyda House Lewannick Launceston Cornwall PL15 7DD  
Tel: 01566 782 149  
Fax: 01566 789 822  
email: preston@preston-engineering.co.uk  
web: www.preston-engineering.co.uk

Scale (A0)	Date	Datum
1-50	01-01-21	OSGB
Job Code	Drawing No.	Issue
1177	0002	1st