


Notes:

Revisions:


Description	Date
A Amendments to title to include Phase 2	07/10/20
B Amendments following planning officers comments	20.10.20
C Rear dormers omitted	03.12.20
D Roof pitch reduced and front dormers omitted following planners comments	15.12.20
E Front dormers added	05.03.21




Front Elevation

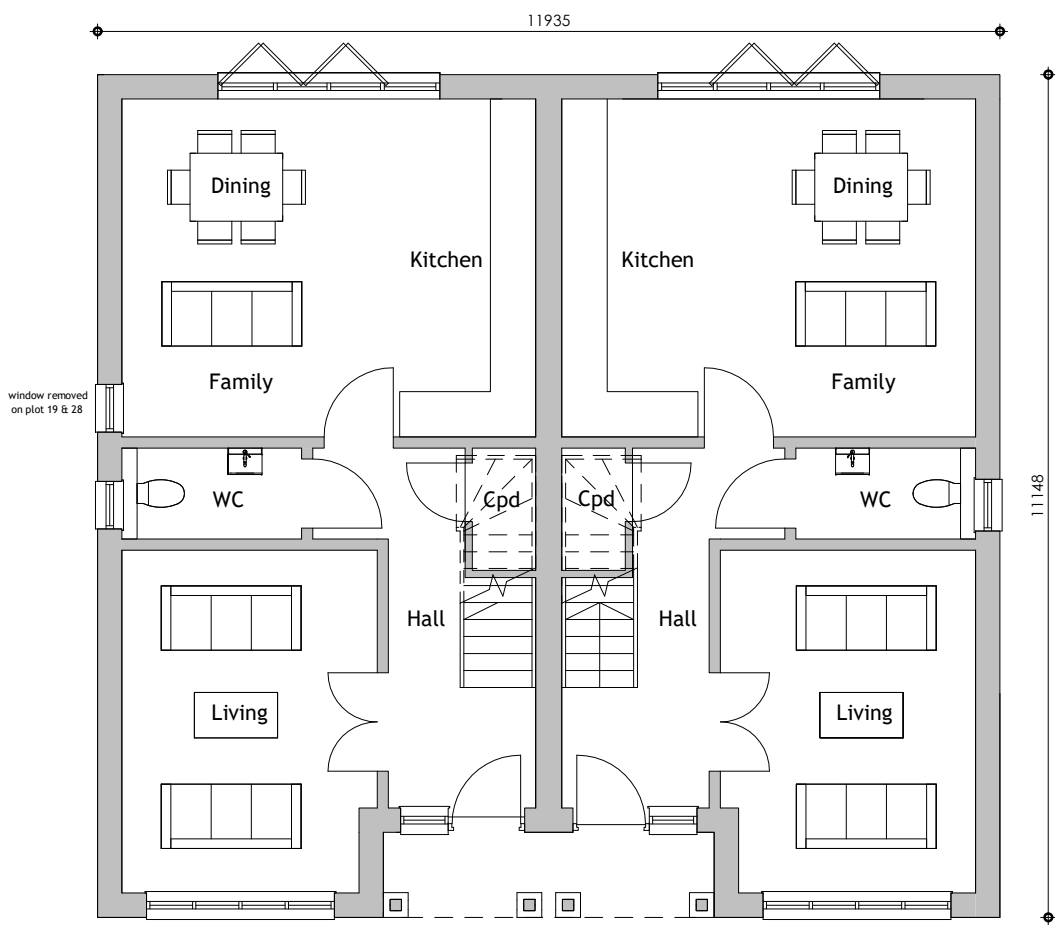


Ground Floor Plan

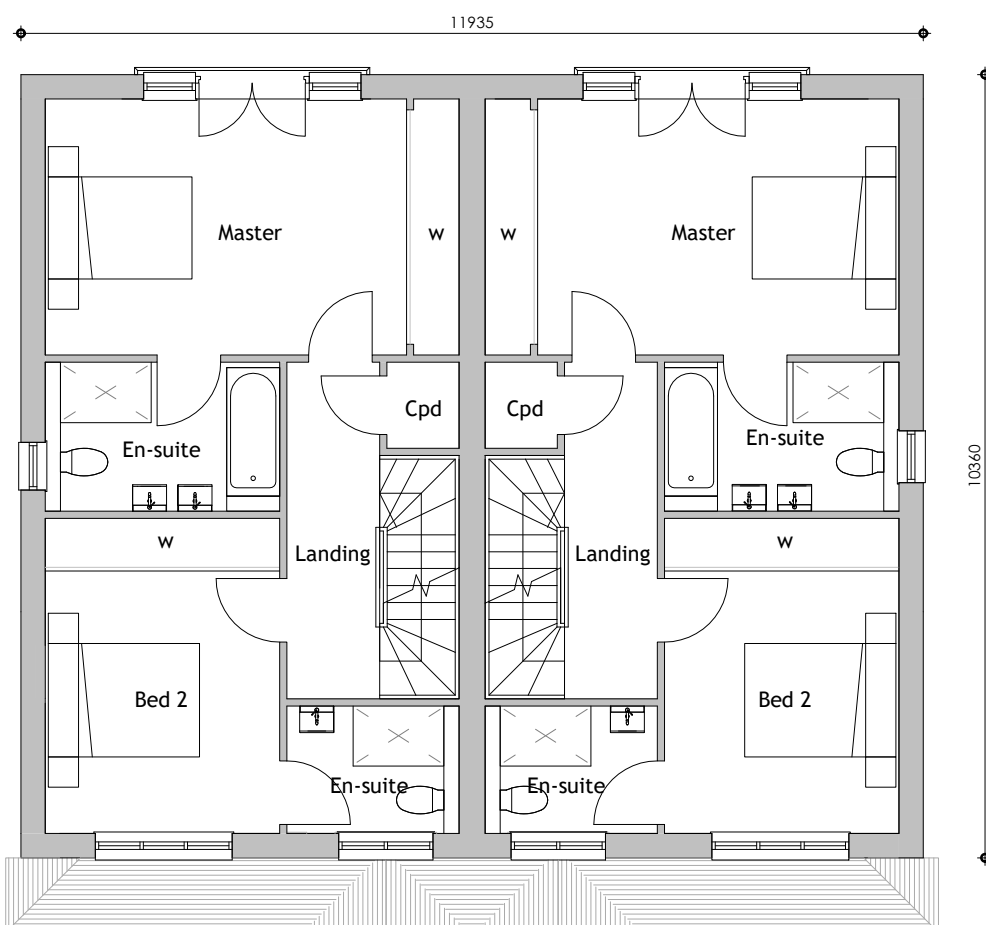

First Floor Plan

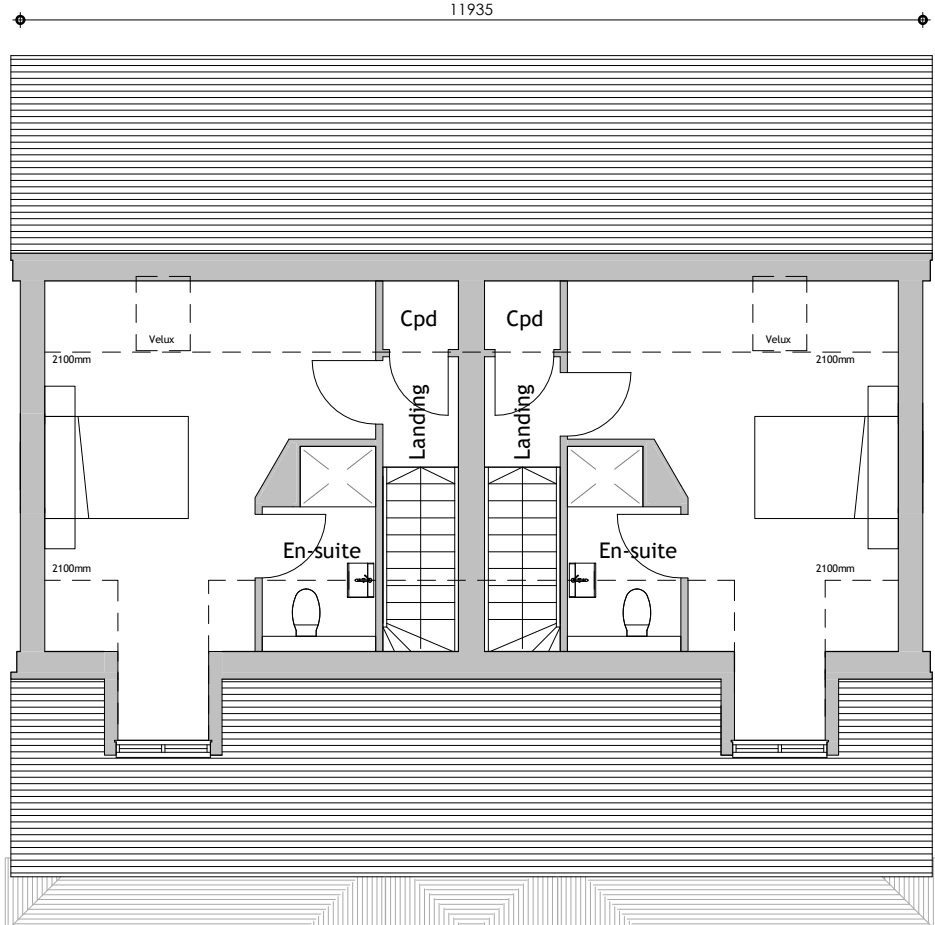

Second Floor Plan

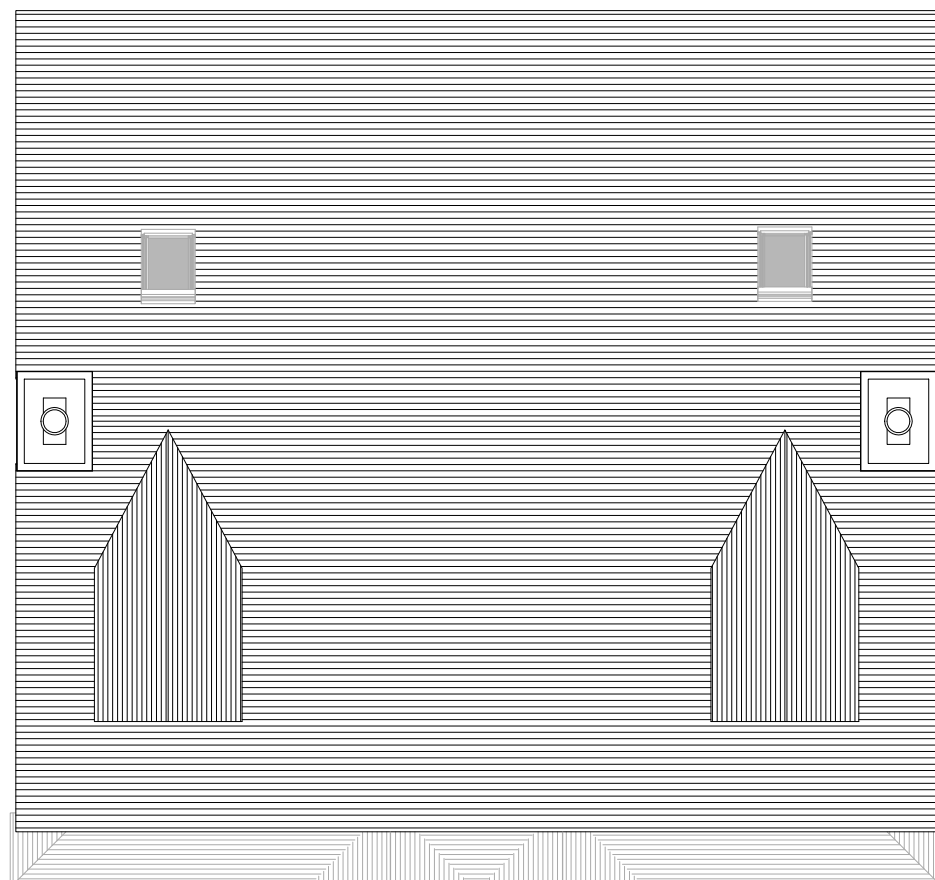

Roof Plan