


Notes:

Revisions:


Description	Date
A Amendments to title to include Phase 2	07/10/20
B Amendments following planning officers comments	20.10.20
C Rear dormers omitted	03.12.20
D Roof pitch reduced and front dormers omitted following planners comments	15.12.20




Front Elevation

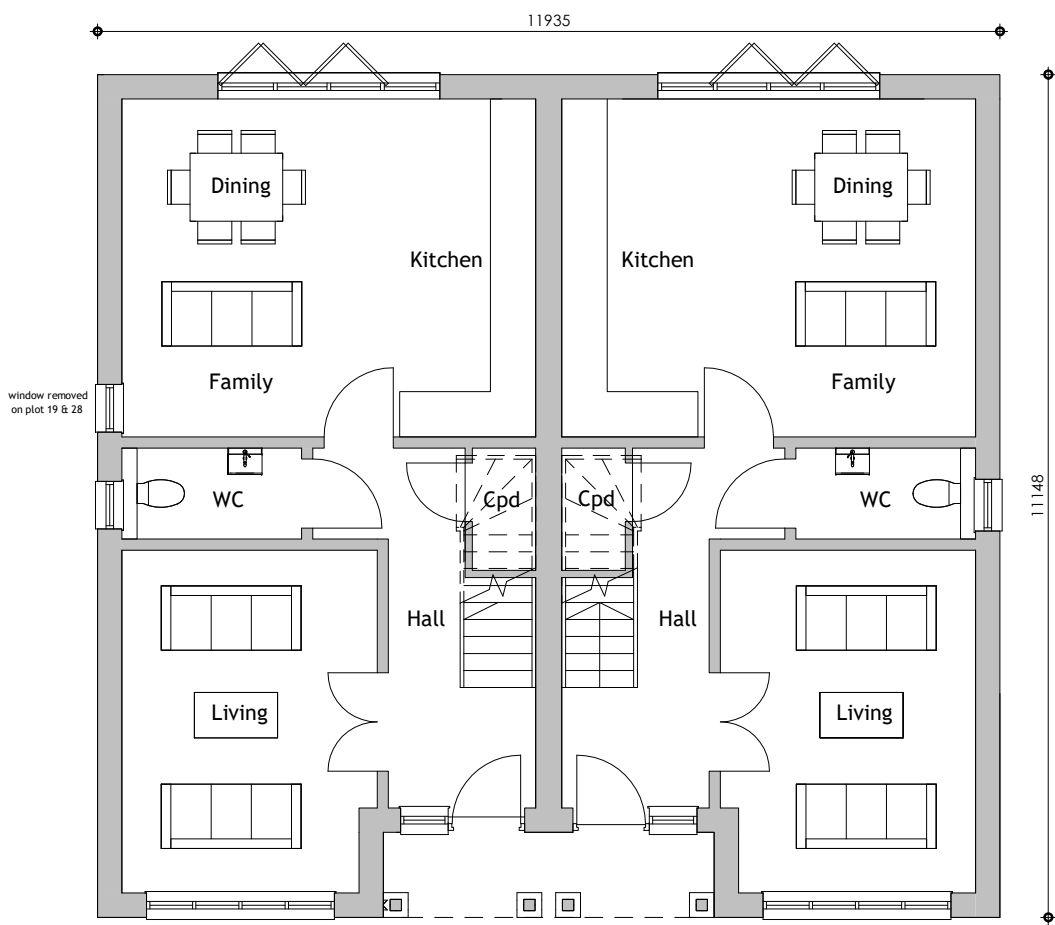


Ground Floor Plan

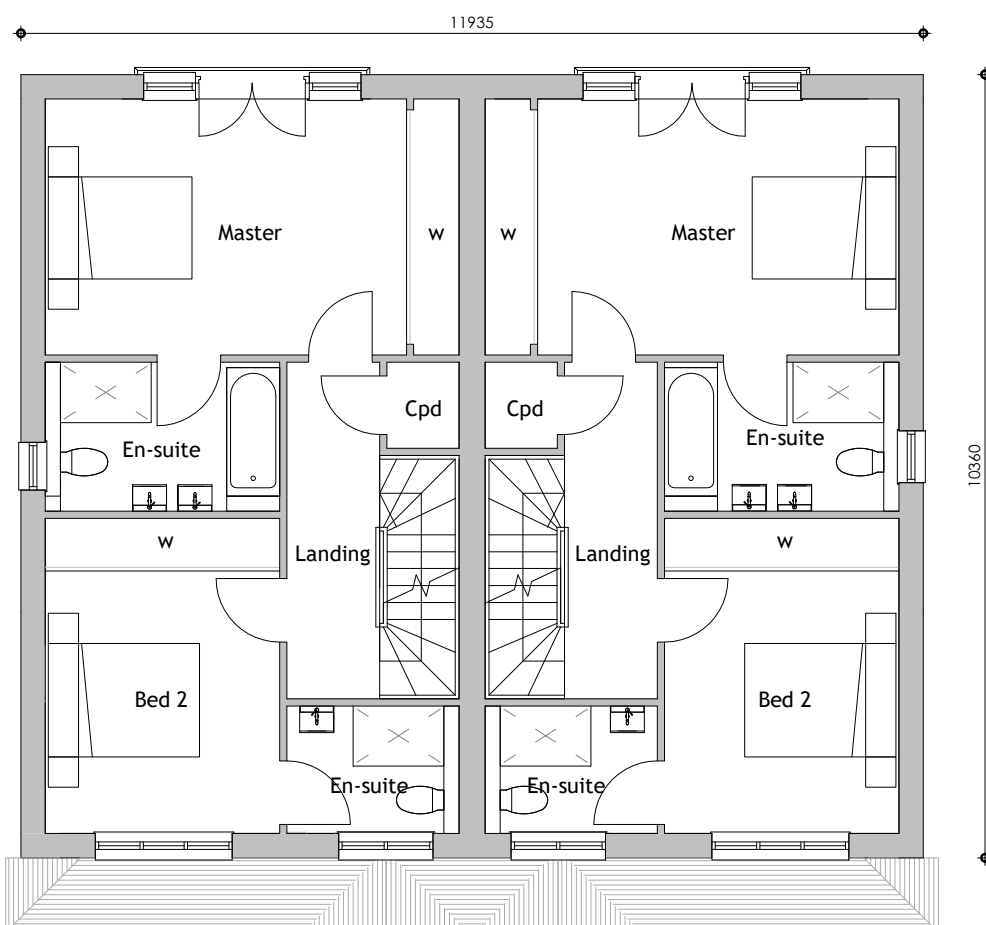

First Floor Plan

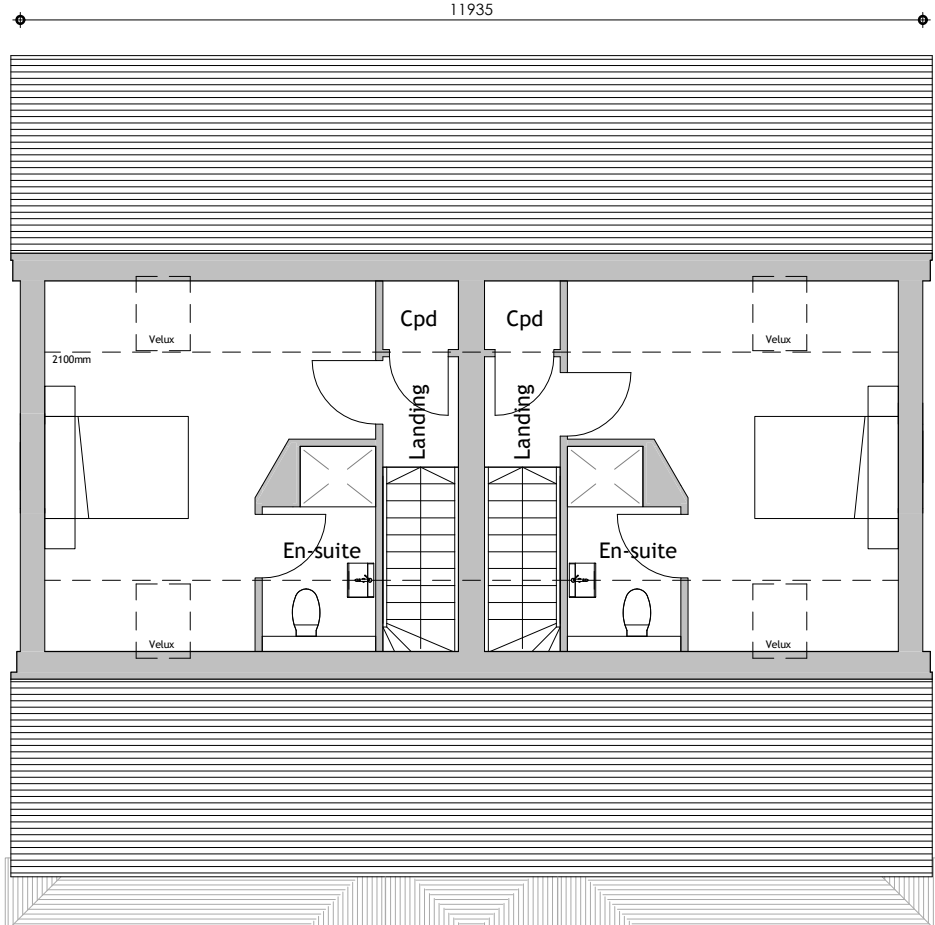

Second Floor Plan

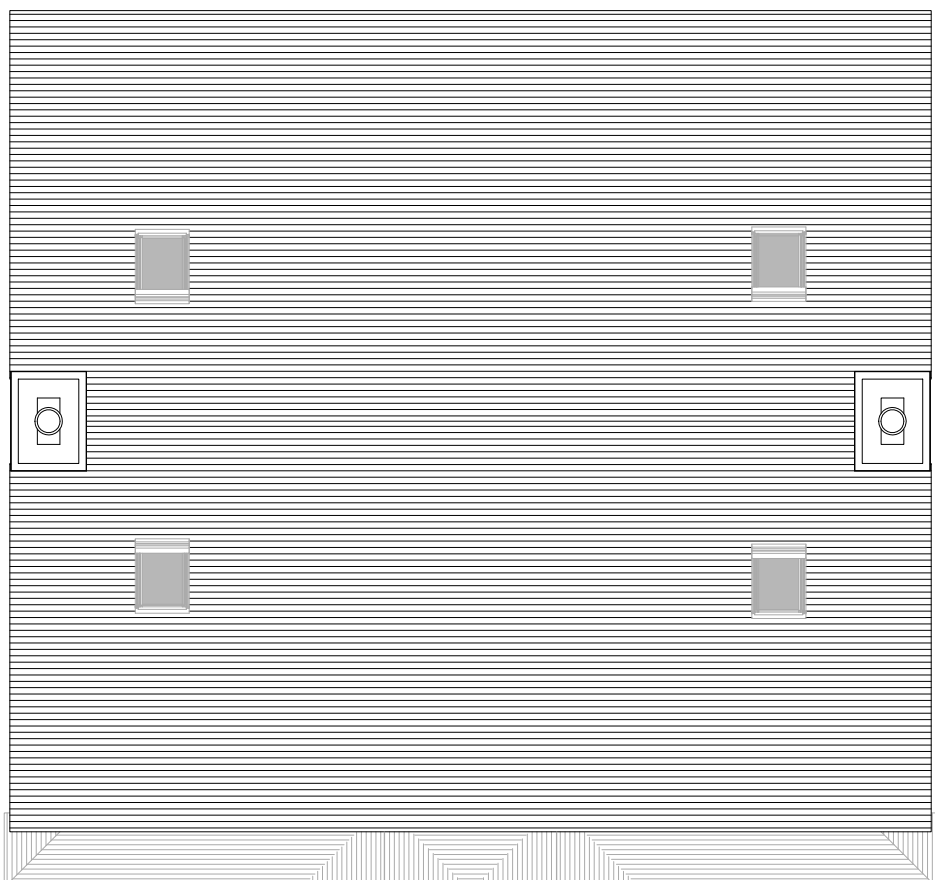

Roof Plan



**THE STREET**  
West Horsley  
KT24 6AX

BROOKWORTH HOMES

Drg No: **FA 19 - 1756 - 116**

Title: **Phase 1 Plots 16&17 and 18&19, Phase 2 Plots 4&5 Floor Plans & Front Elevation**

Revision: **D**

Scale at A1: **1 : 100**

Status: **Planning**

Date: **Dec'20**

RIBA   
Chartered Practice

THE ACADEMY  
OF URBANISM