


REAR ELEVATION

FRONT ELEVATION

SIDE ELEVATION

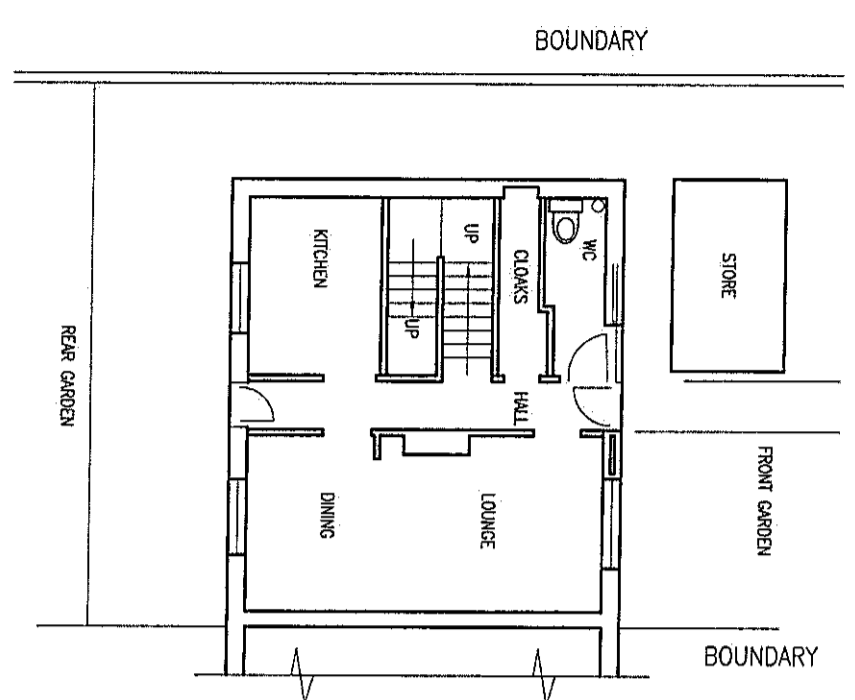

GROUND FLOOR PLAN

EXISTING FINISHES
 EXTERNAL WALLS IN SMOOTH RENDER AND PAINT FINISH
 ALL WINDOWS AND DOORS IN WHITE PVC
 FACIAS, SOFFITS AND RAIN WATER GOODS IN WHITE PVC
 ROOF COVER IN TILES

RECEIVED AT
 PENALTY HOUSE
 15 FEB 2021

DRG REF 21/HS/102

EXISTING ELEVATIONS AND GROUND FLOOR PLAN---26 CHAPEL STREET

SCALE 1 : 125 ON A3