


GROUND FLOOR PLAN

EXISTING FINISHES  
 EXTERNAL WALLS IN SMOOTH RENDER AND PAINT FINISH  
 ALL WINDOWS AND DOORS IN WHITE PVC  
 FASCIAS, SOFFITS AND RAIN WATER GOODS IN WHITE PVC  
 ROOF COVER IN BIRKDALE SLATE

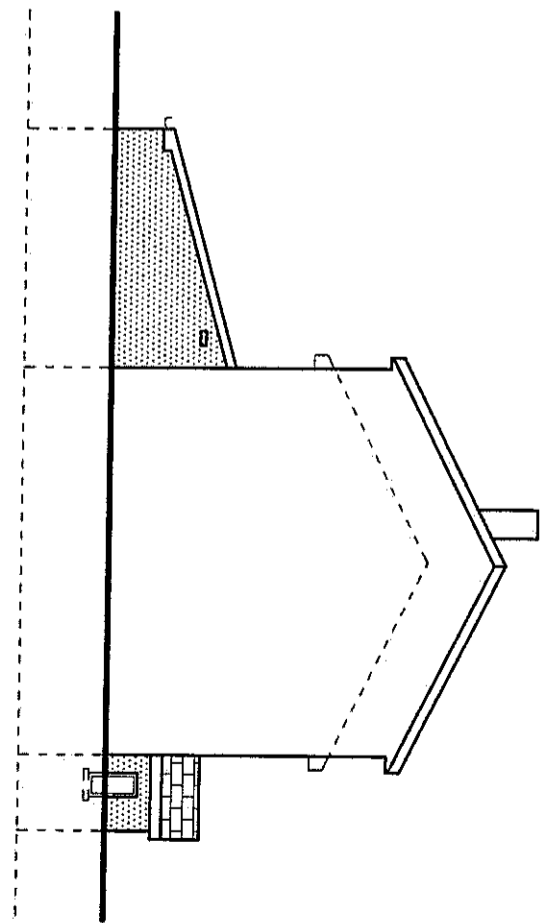

SIDE ELEVATION

RECEIVED  
 PENALLTA HOUSE  
 15 FEB 2021

DRG REF 21/HS/103

PROPOSED ELEVATIONS AND GROUND FLOOR PLAN---26 CHAPEL STREET

SCALE 1 : 125 ON A3