


This drawing is not to be copied, reproduced or re-distributed either in whole or in part without the prior written permission of the originator.  
 The originator shall have no responsibility for any liability, loss, cost, damage or expense arising from or relating to any use of this document other than for its intended purpose on this project.  
 This drawing shall be read in conjunction with all other relevant drawings, specifications and associated documentation. Any discrepancies, errors or omissions are to be reported to the originator before proceeding with work.  
 All dimensions are to be checked on site by the contractor prior to proceeding with any work. This drawing shall not be scaled to ascertain any dimensions, work to figured dimensions only.  
**DISCLAIMER**  
 When this drawing is issued in CAD, it is an uncontrolled version issued for information only, to enable the recipient to prepare their own documents/ drawings for which they are solely responsible.  
 The originator does not accept liability for any loss or degradation of any information held in the drawing resulting from the translation from the original file format to any other file format or from the recipient's reading of it in any other programme.

Hazard Identification		
ref	hazard	date


FDA Room Internal Area Schedule			
Number	Name	Areas	
		Metric	Imperial
Level 0			
00-001	Open Plan Kitchen/Family Room	18.02 m <sup>2</sup>	194 ft <sup>2</sup>
00-002	Utility	3.21 m <sup>2</sup>	35 ft <sup>2</sup>
00-03	Wc	1.74 m <sup>2</sup>	19 ft <sup>2</sup>
00-E01	Lounge	15.08 m <sup>2</sup>	162 ft <sup>2</sup>
00-E02	Dining	16.38 m <sup>2</sup>	176 ft <sup>2</sup>
00-E03	St	0.70 m <sup>2</sup>	8 ft <sup>2</sup>
00-E06	External WC	1.47 m <sup>2</sup>	16 ft <sup>2</sup>
7		56.61 m <sup>2</sup>	609 ft <sup>2</sup>

**Room Key**

- Kitchen
- Toilets
- Utility

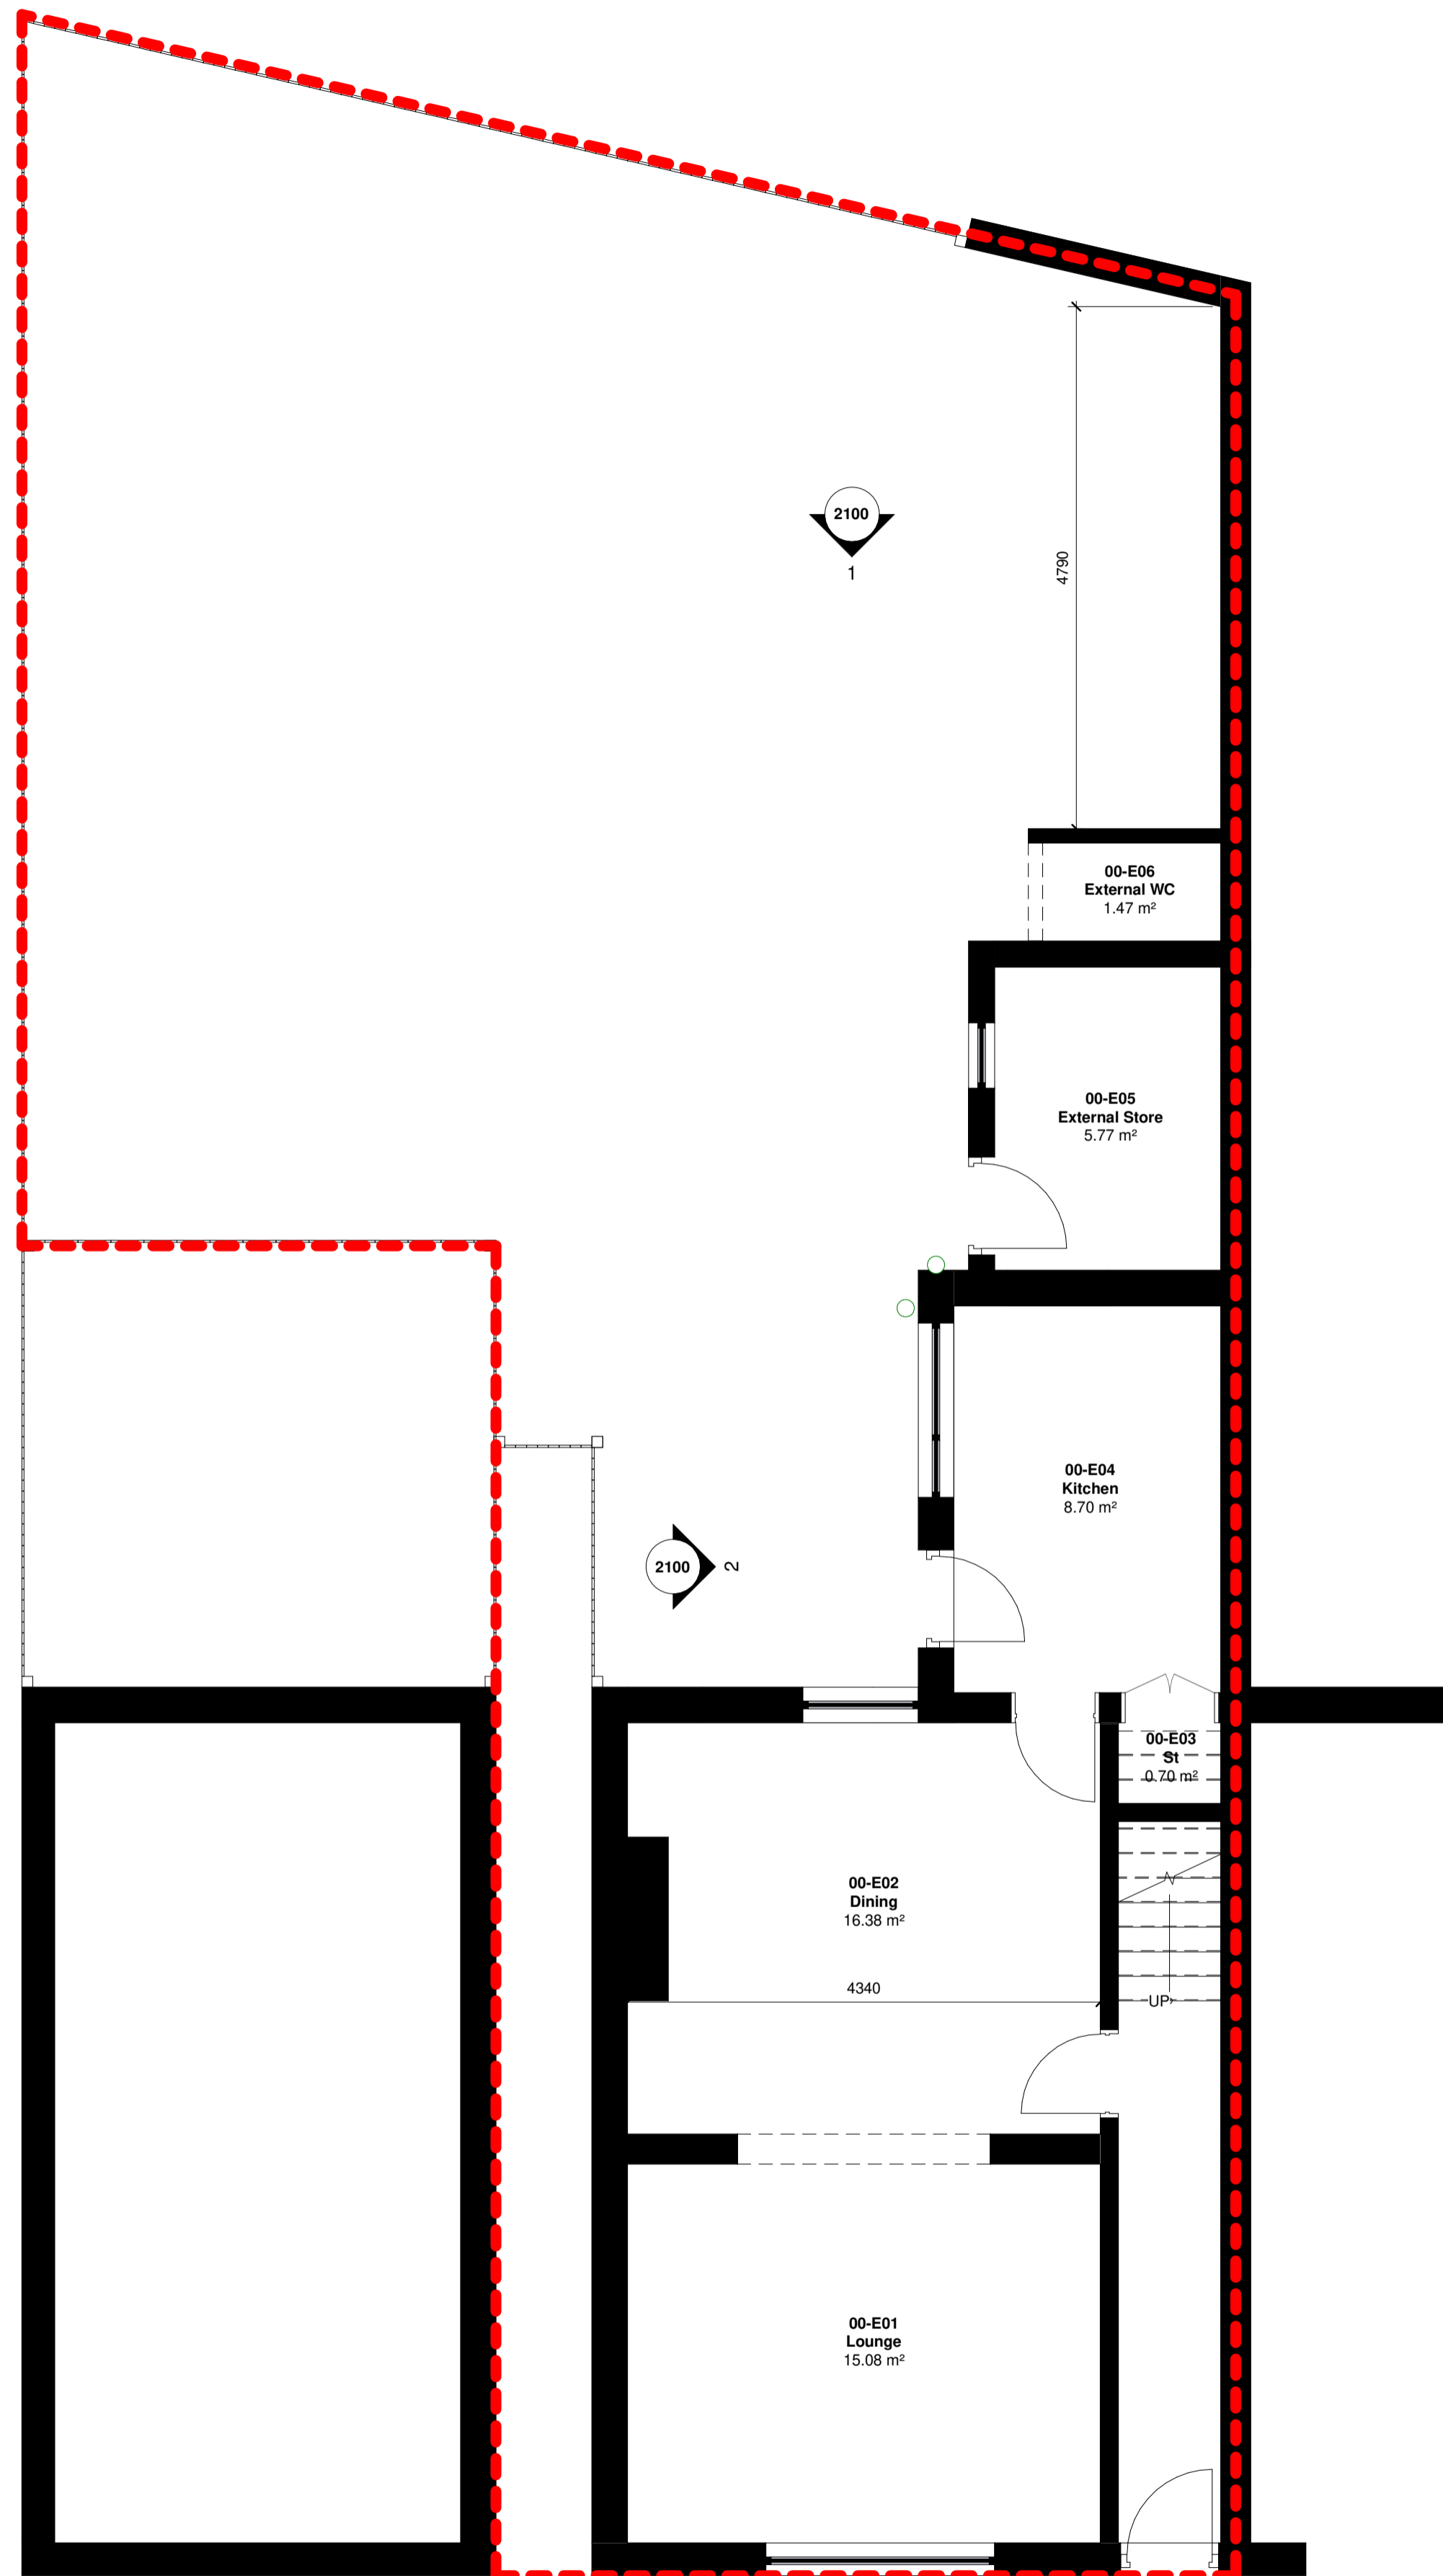

**2** 10-00\_GA Plan as Existing - Level 00  
1:50

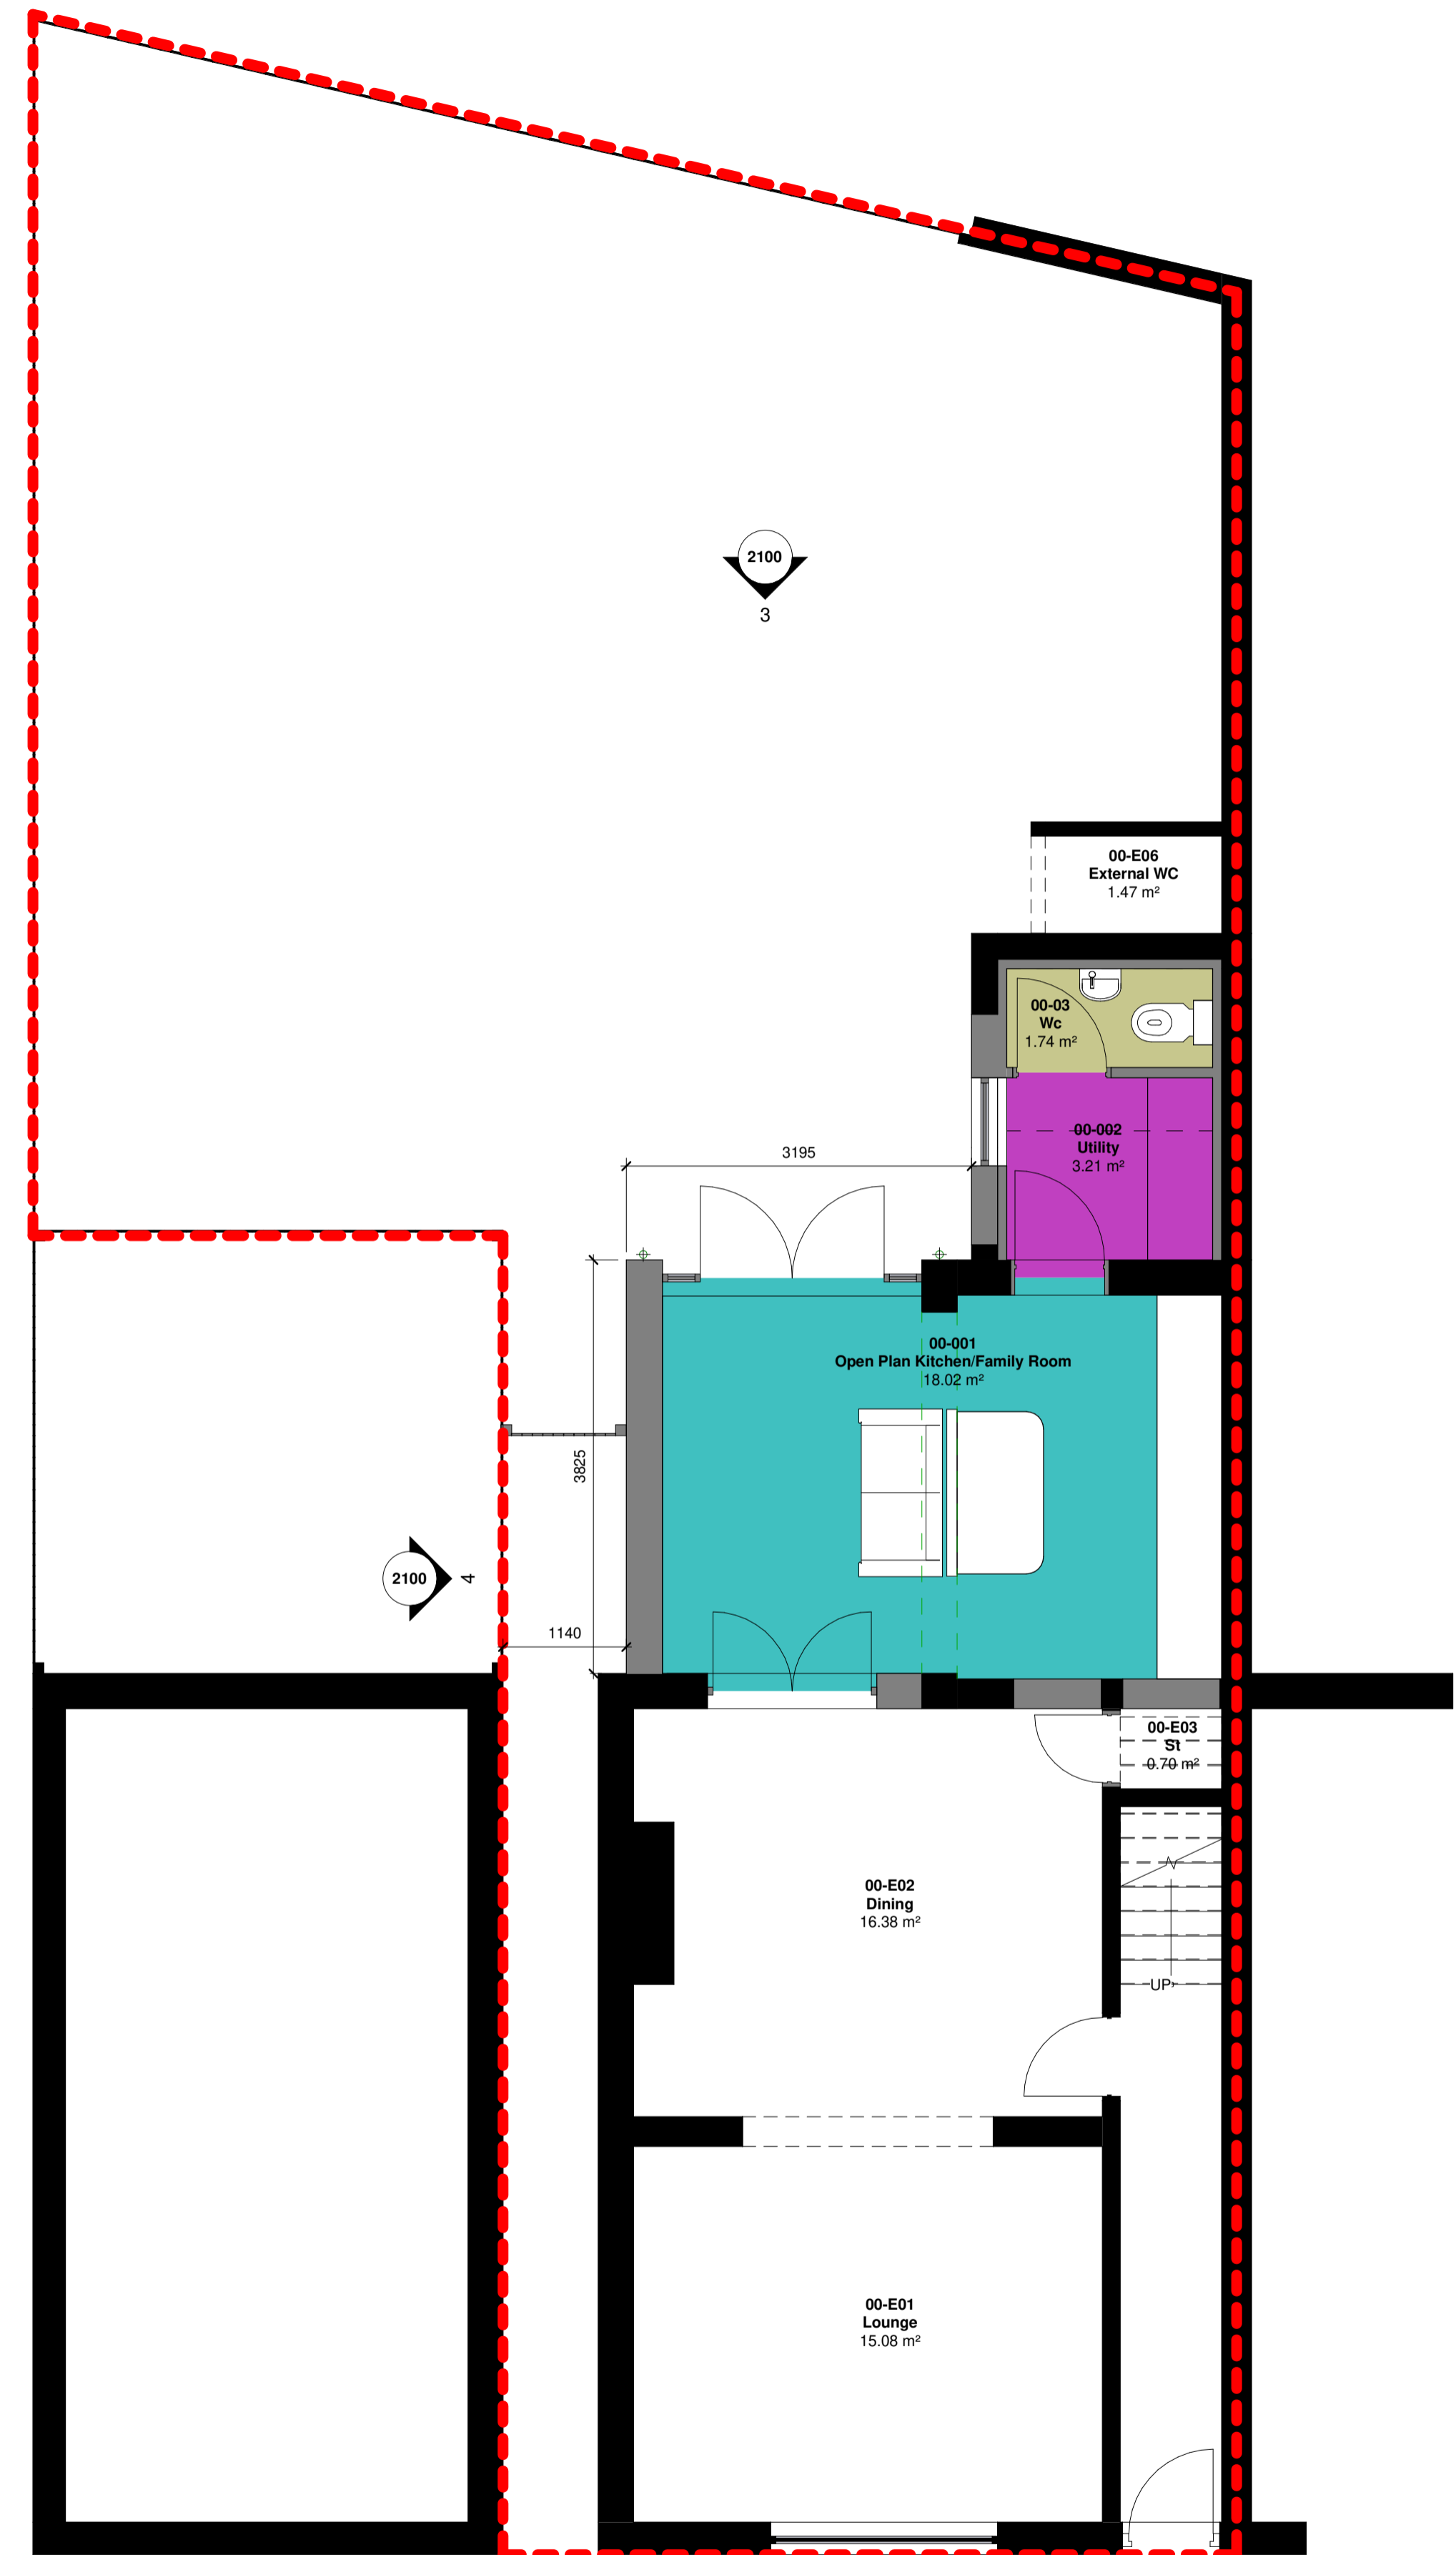

**1** 20-00\_GA Plan as Proposed - Level 00  
1:50

P03	Revised to show flat roof	NJA	08/02/21	LW
P02	For Client Sign-Off	NJA	07/02/21	LW
P01	First Issue of Drawing	NJA	31/01/21	LW
Rev	Revision Details	Drawn	Date	Checked

Client  
Laura Wilsden

Project  
Rear Extension  
9 Garden Street, Kirkham

Drawing Title  
GA Plans Existing & Proposed

Status	Purpose of Issue
S0	WORK IN PROGRESS
Drawn by	NJA Created 21.09.2020
Job no.	21-001 Scale 1:50 @ A1
Dwg no.	9GAR-FDA-V1-ZZ-DR-A-2000
Rev	P03