



**NOTES**

**DO NOT SCALE FROM DRAWING**

1. ALL DIMENSIONS ARE IN MILLIMETRES.
2. THIS DRAWING IS TO BE READ IN CONJUNCTION WITH ALL OTHER RELATED DRAWINGS AND DOCUMENTS.
3. THE CONTRACTOR IS TO CHECK AND VERIFY ALL DIMENSIONS ON SITE PRIOR TO COMMENCEMENT OF CONSTRUCTION WORKS.
4. ASSUMPTIONS USED IN THE DESIGN AND DRAWING PREPARATION DIFFER TO THAT FOUND ON SITE.
5. ASSUMPTIONS USED IN THE DESIGN AND DRAWING PREPARATION DIFFER TO THAT FOUND ON SITE.

DRAWING No.	Revision
A020/290/P/05	

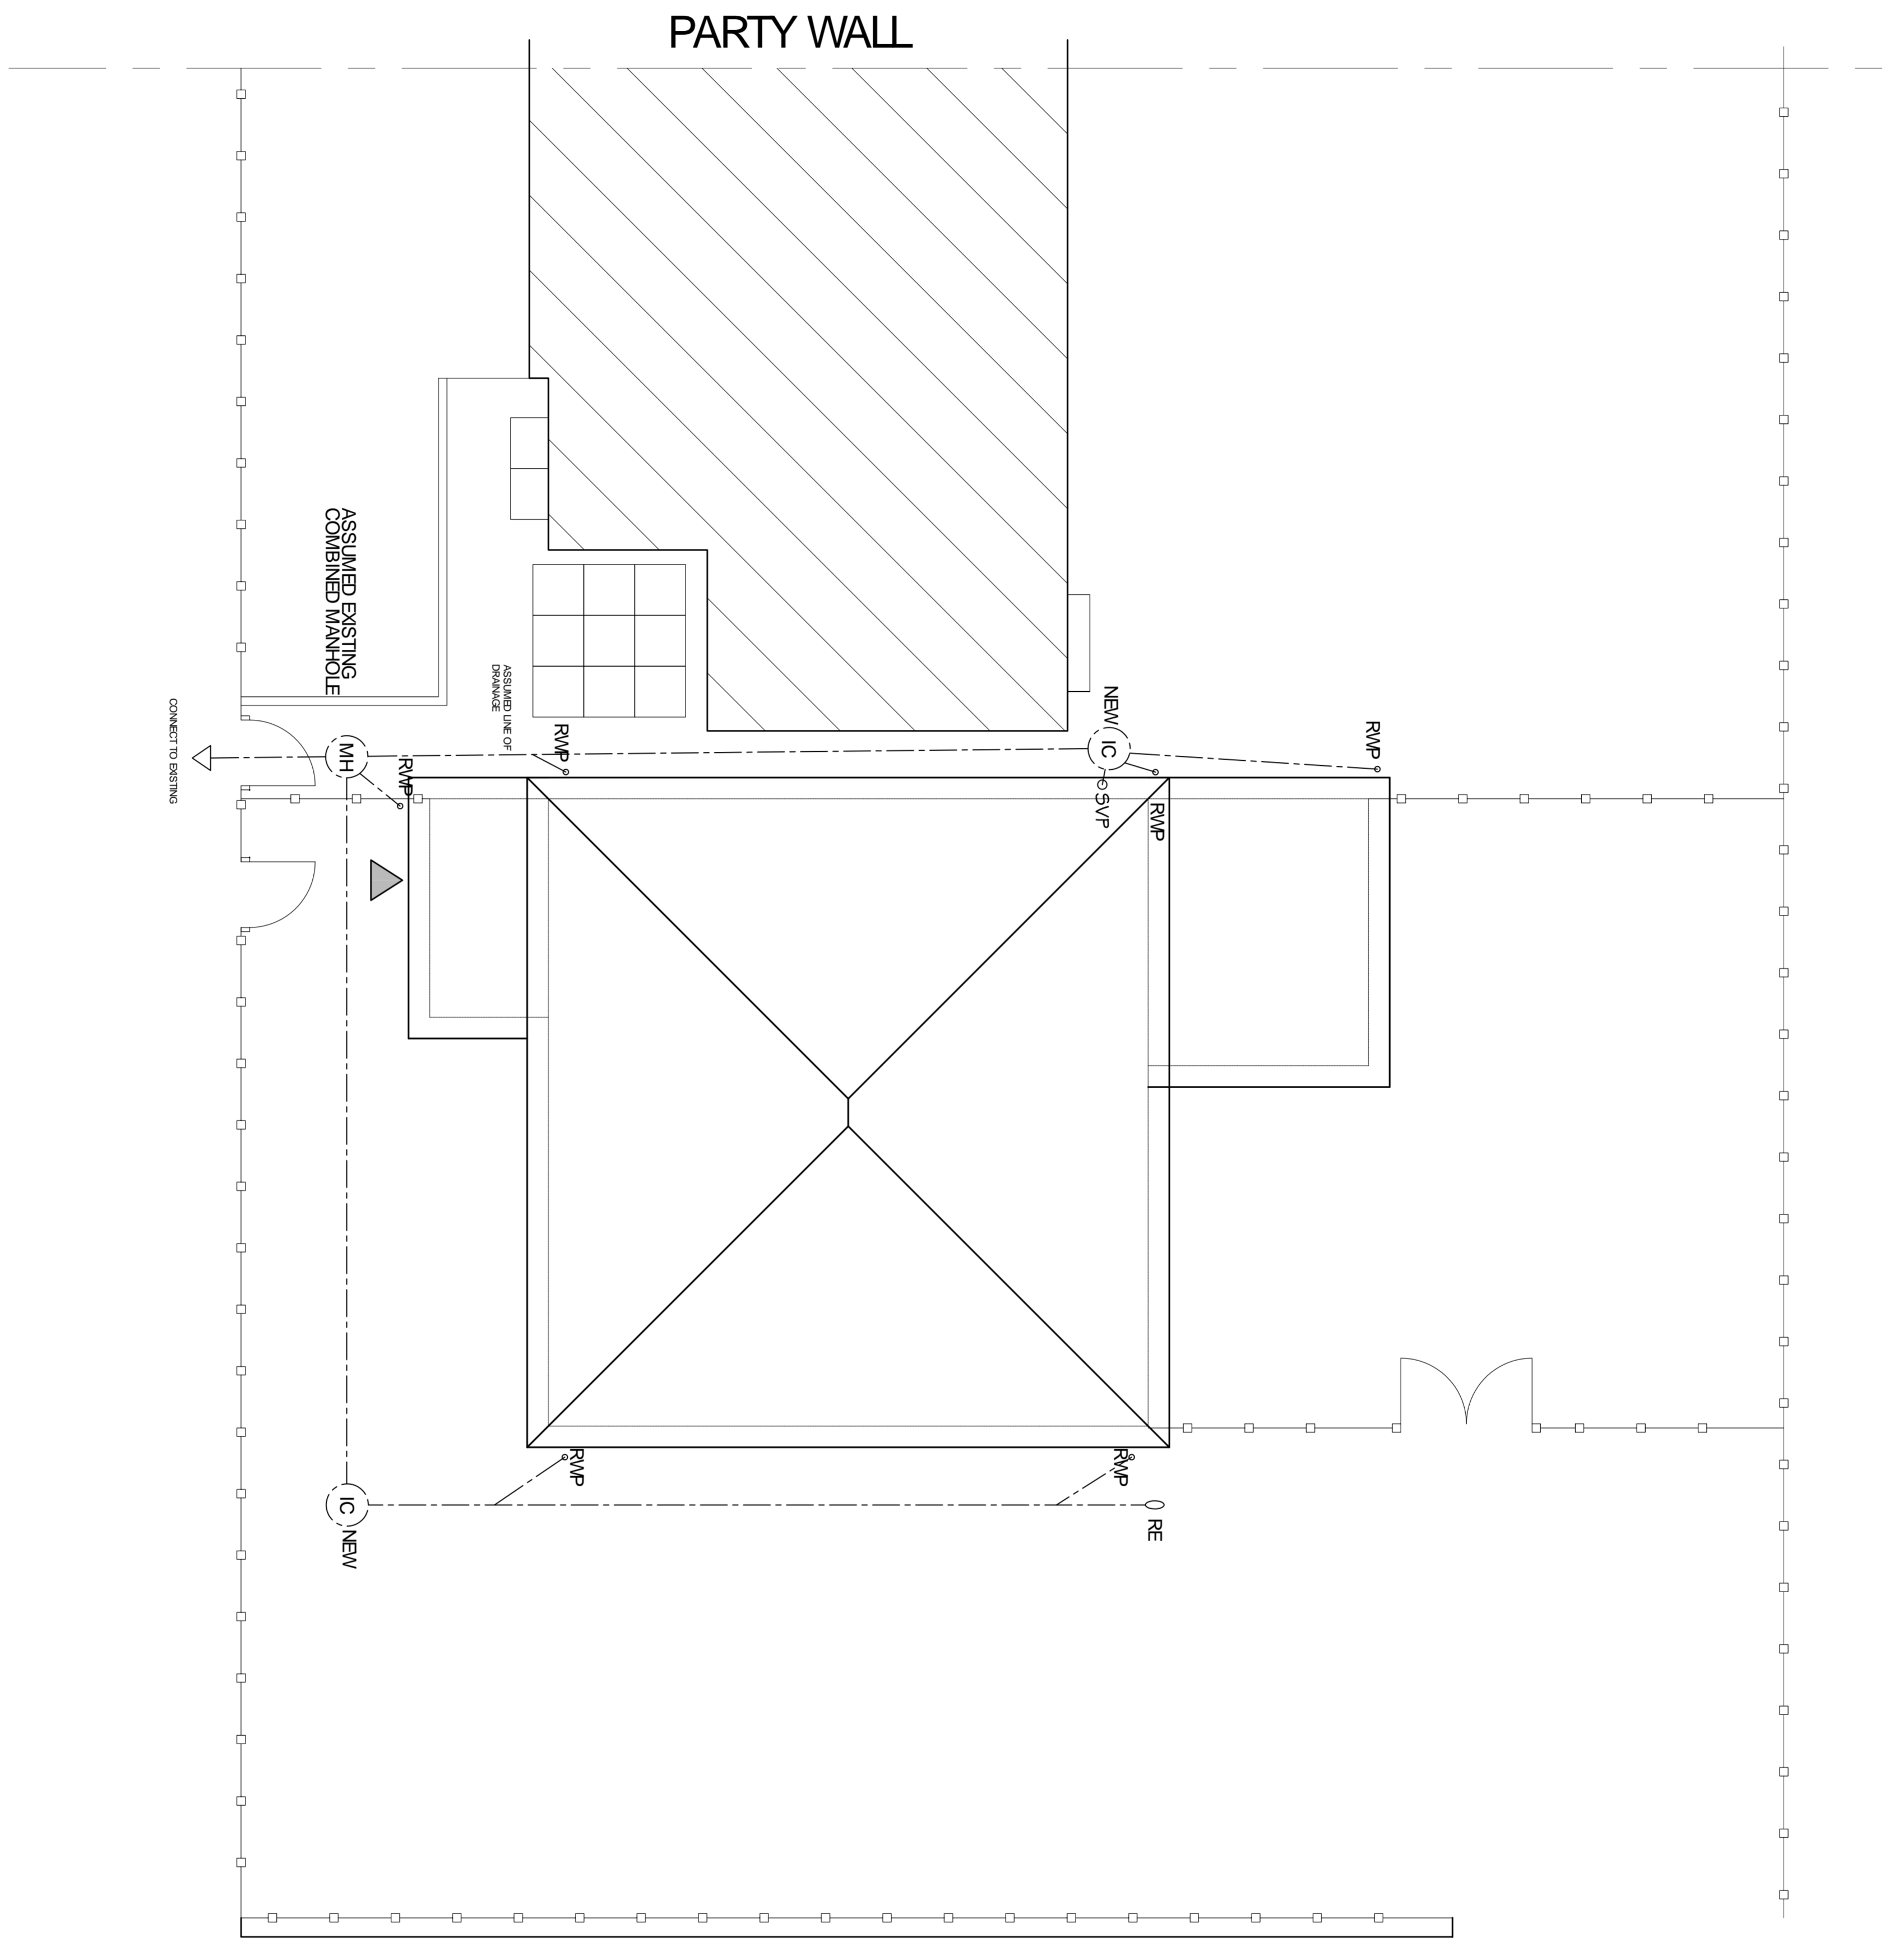

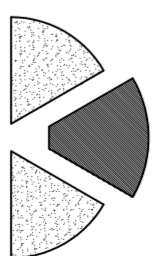
**Keystone Design Associates Ltd.**  
 Registered Office  
 261 Church Street  
 F11 3PB  
 Tel. No. 01253 64900  
 Fax. No. 01253 752901  
 Email : info@keystonedesign.co.uk

PROJECT ADDRESS  
**16 KENMERE DRIVE  
 BLACKPOOL**

PROJECT TITLE  
**PROPOSED NEW DWELLING**

DRAWING TITLE  
**PROPOSED DRAINAGE**

Client	Mr. K Wheelton	Scale	1:50 @ A1
Drawn	JG	Checked	JG
Drawn	JG	Date	01/03/21
Drawn	JG	Revision	-

DRAWING NO. **A020/290/P/05**  
 This drawing & contents are the property of Keystone Design Assoc Ltd  
 Unauthorised reproduction of the whole or any part thereof of infringes  
 copyright and may lead to prosecution of civil proceedings  
 Severn/Documents/Drawings/

