


NOTES

- DO NOT SCALE FROM DRAWING**
1. ALL DIMENSIONS ARE IN MILLIMETRES.
 2. THIS DRAWING IS TO BE READ IN CONJUNCTION WITH ALL OTHER RELATED DRAWINGS AND DOCUMENTS.
 3. THE CONTRACTOR IS TO CHECK AND VERIFY ALL DIMENSIONS ON SITE PRIOR TO COMMENCEMENT OF CONSTRUCTION WORKS.
 4. PRIOR TO COMMENCEMENT OF CONSTRUCTION WORKS, THE CONTRACTOR IS TO CHECK AND VERIFY ALL DIMENSIONS ON SITE.
 5. ASSUMPTIONS USED IN THE DESIGN AND DRAWING PREPARATION DIFFER TO THAT FOUND ON SITE.

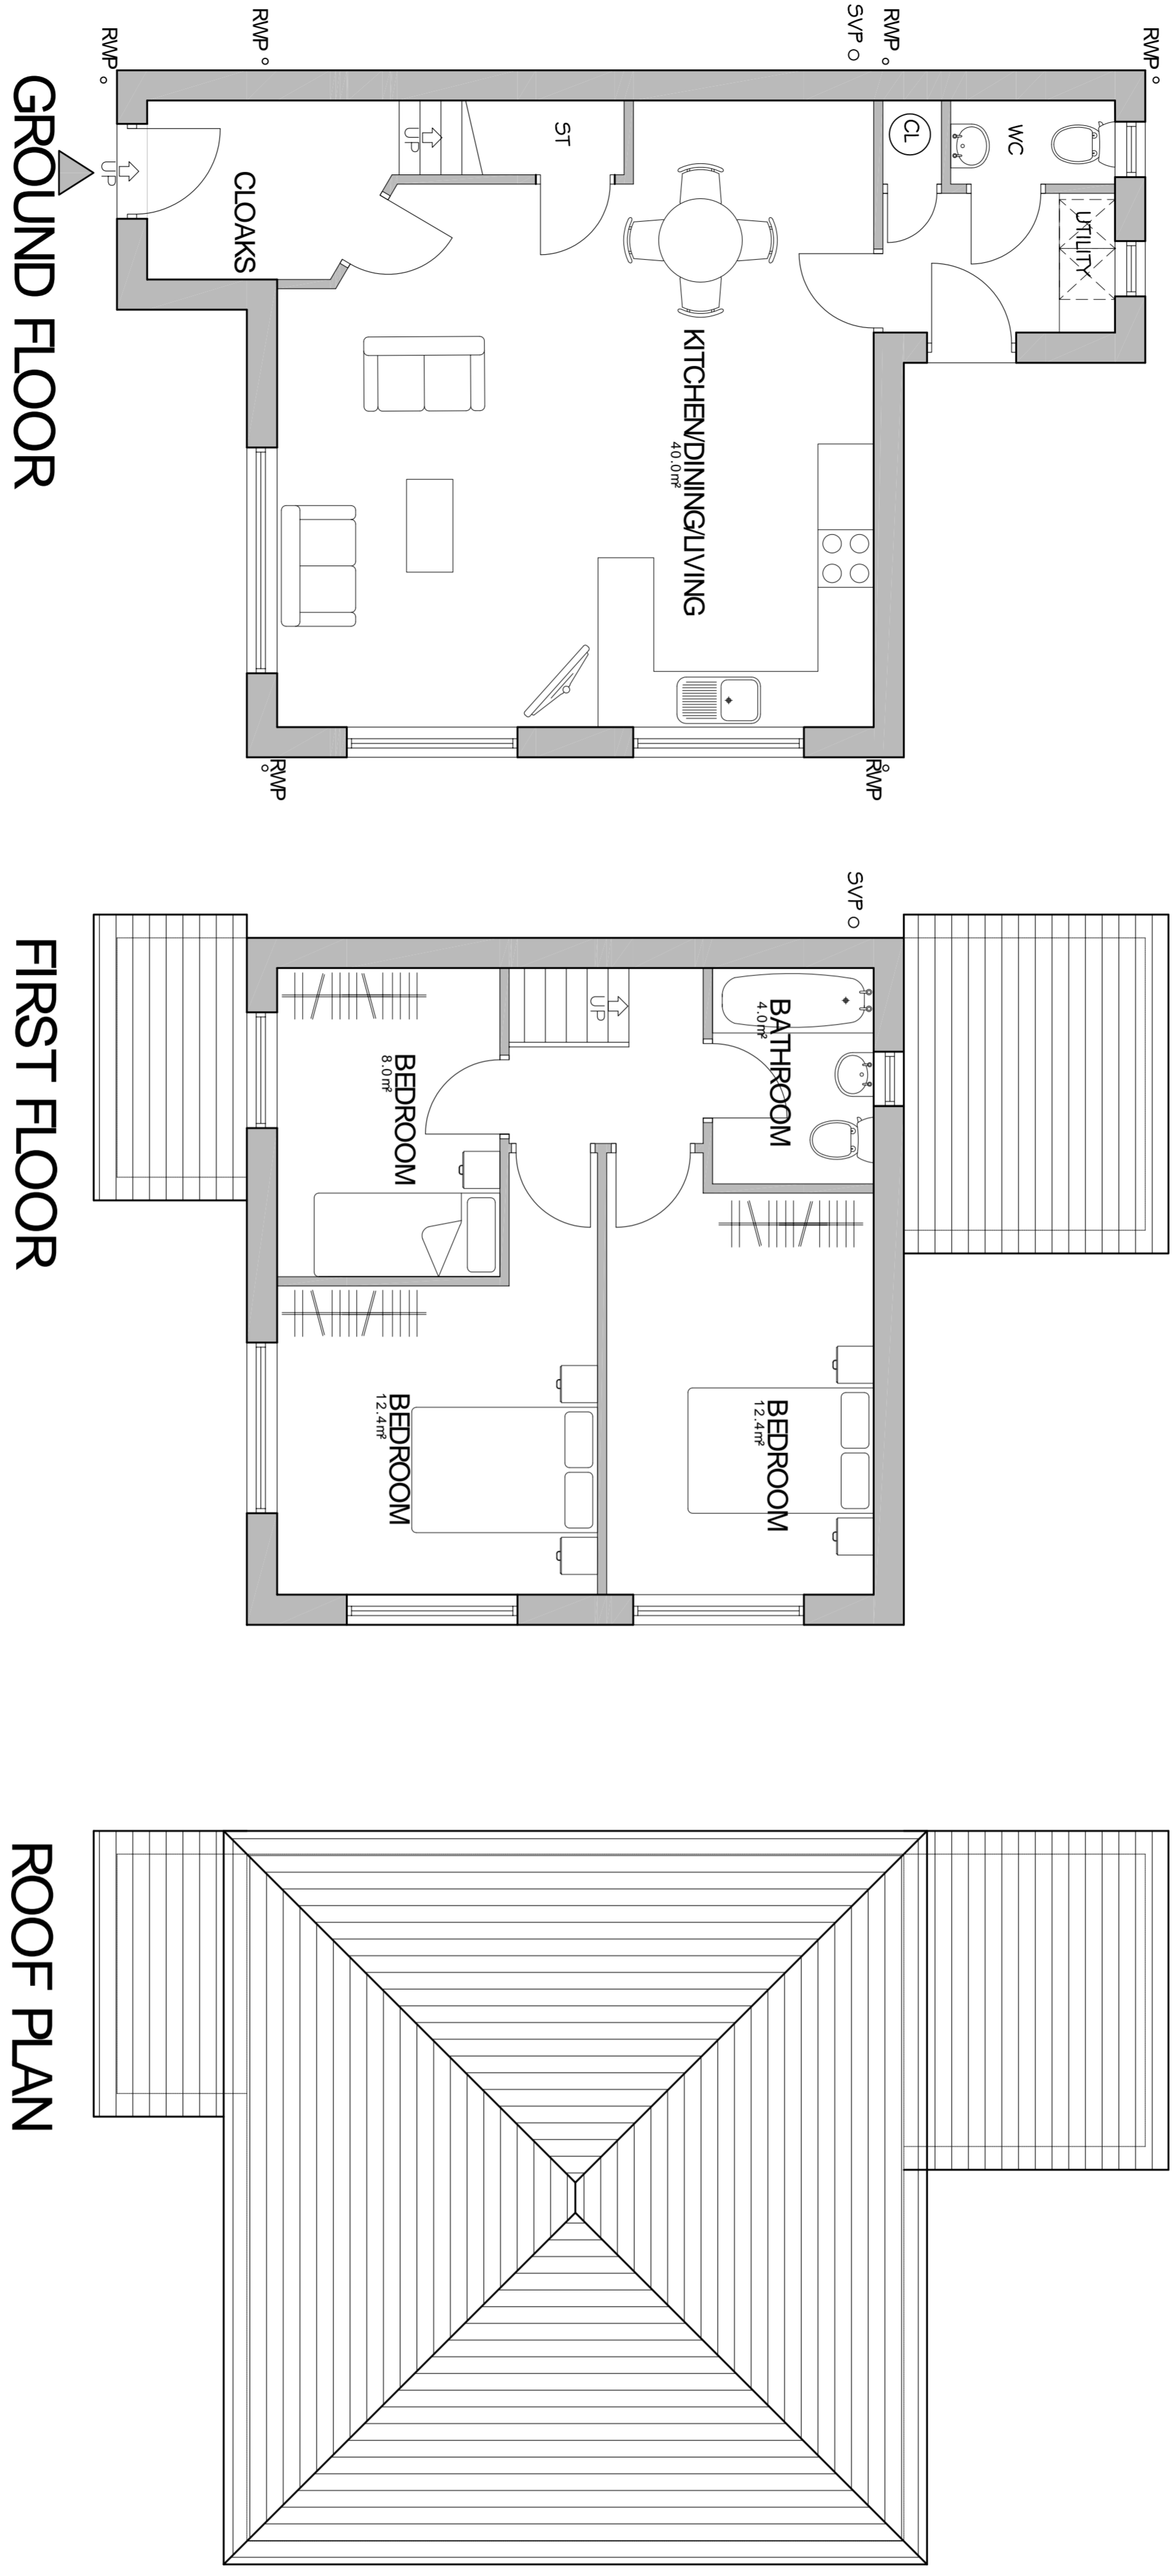

| | | | |
|--|----------------|----------|-----------|
| <p>Keystone Design Associates Ltd.</p> <p>Registered Office 261 Church Street F11 3B8</p> <p>Tel. No. 01253 649040 Fax. No. 01253 752901 Email : info@keystonedesign.co.uk</p> | | | |
| <p>PROJECT ADDRESS 16 KENMERE DRIVE BLACKPOOL</p> | | | |
| <p>PROJECT TITLE PROPOSED NEW DWELLING</p> | | | |
| <p>DRAWING TITLE PROPOSED FLOORPLANS</p> | | | |
| Client | Mr. K Wheelton | Scales | 1:50 @ A1 |
| Drawn | JG | Checked | JG |
| Date | 25/01/2021 | Revision | B |
| <p>DRAWING No. A020/290/P/01</p> | | | |
| <p>This drawing & contents are the property of Keystone Design Assoc Ltd. Unauthorised reproduction of the whole or any part thereof infringes copyright and may lead to prosecution of civil proceedings. ServerH/Documents/Drawings/</p> | | | |

