





Existing East Elevation

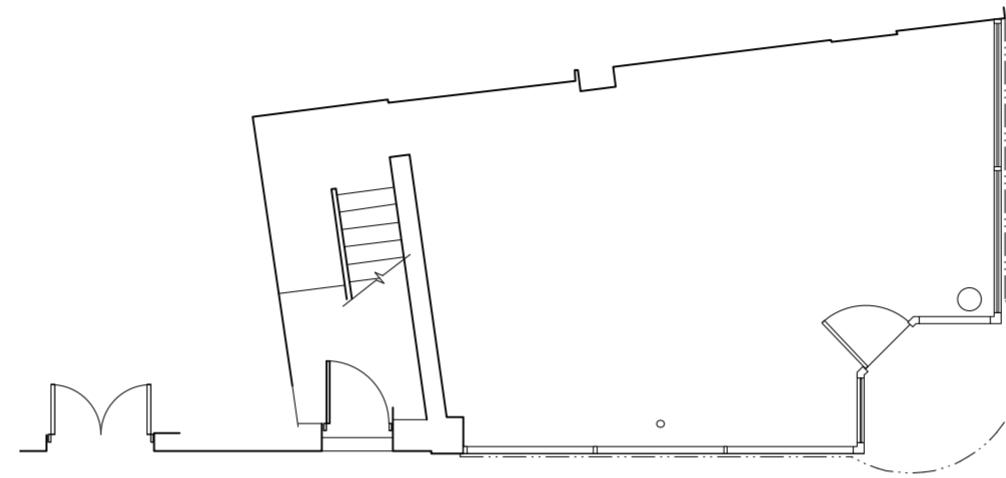


Existing Ground Plan

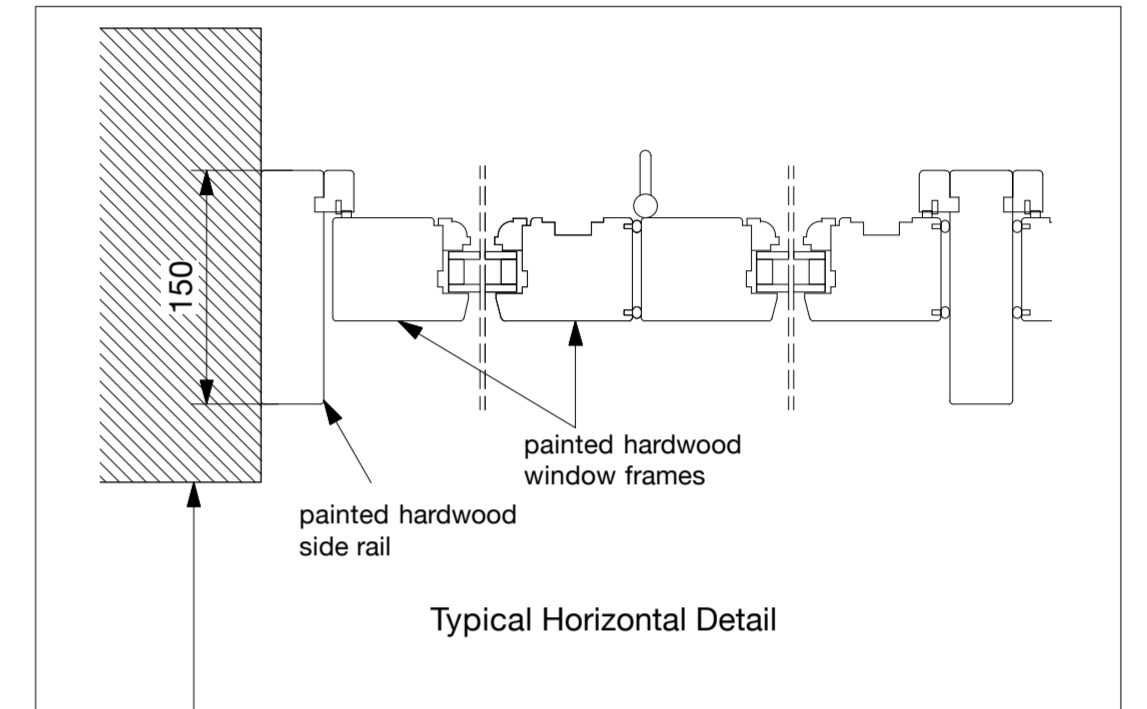


Typical Horizontal Detail



Proposed East Elevation

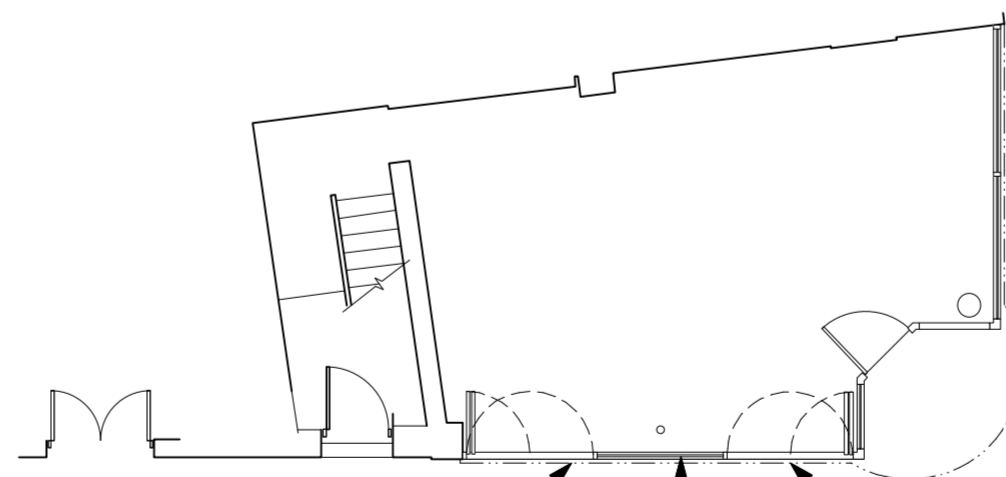

Proposed Ground Plan

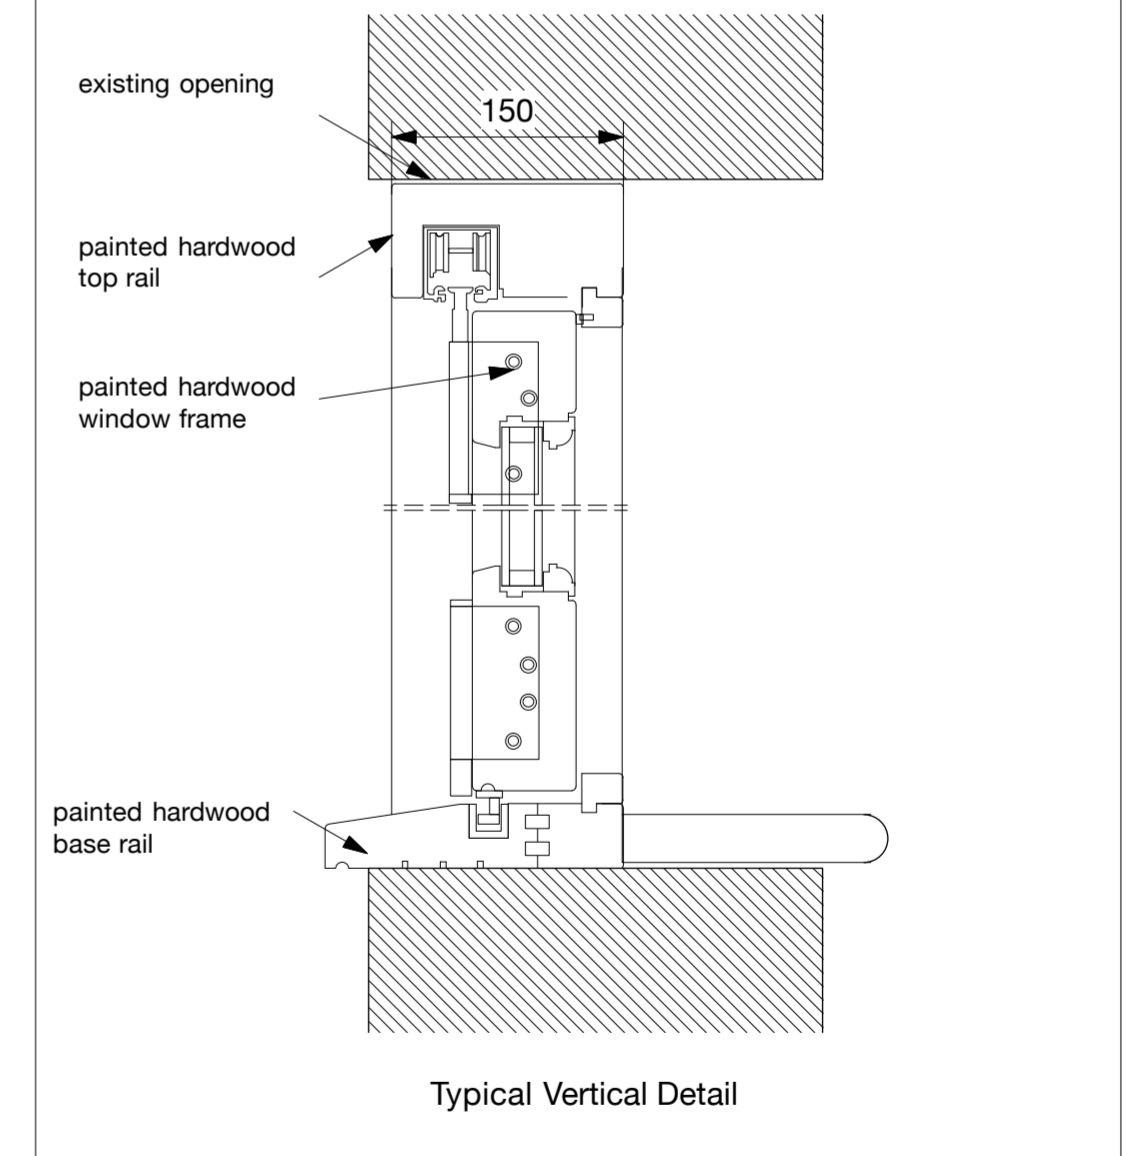

Typical Vertical Detail

Detail Through Proposed Shopfront
scale 1:5

© DAVID CHETWIN ARCHITECTS

Dwg Size
A2

This drawing is to be read in conjunction with all relevant project documentation.
This drawing is subject to the approval of the appropriate Statutory Authorities.
Do not scale this drawing. The Contractor is to verify all dimensions & conditions on site and report any discrepancies to the Architect before proceeding.
david chetwin ltd co no 09576080 reg address the old casino 28 fourth ave hove bn3 4pj



DAVID CHETWIN ARCHITECTS
2 Titian Road T 01273 710075
Hove BN3 5QS E dc@davidchetwin.co.uk

Project
115 St Georges St
Title
Proposals

Scale
1:100
Date
March 2021
Dwg No
648(PL)1b