


Existing ground floor plan



Proposed ground floor plan

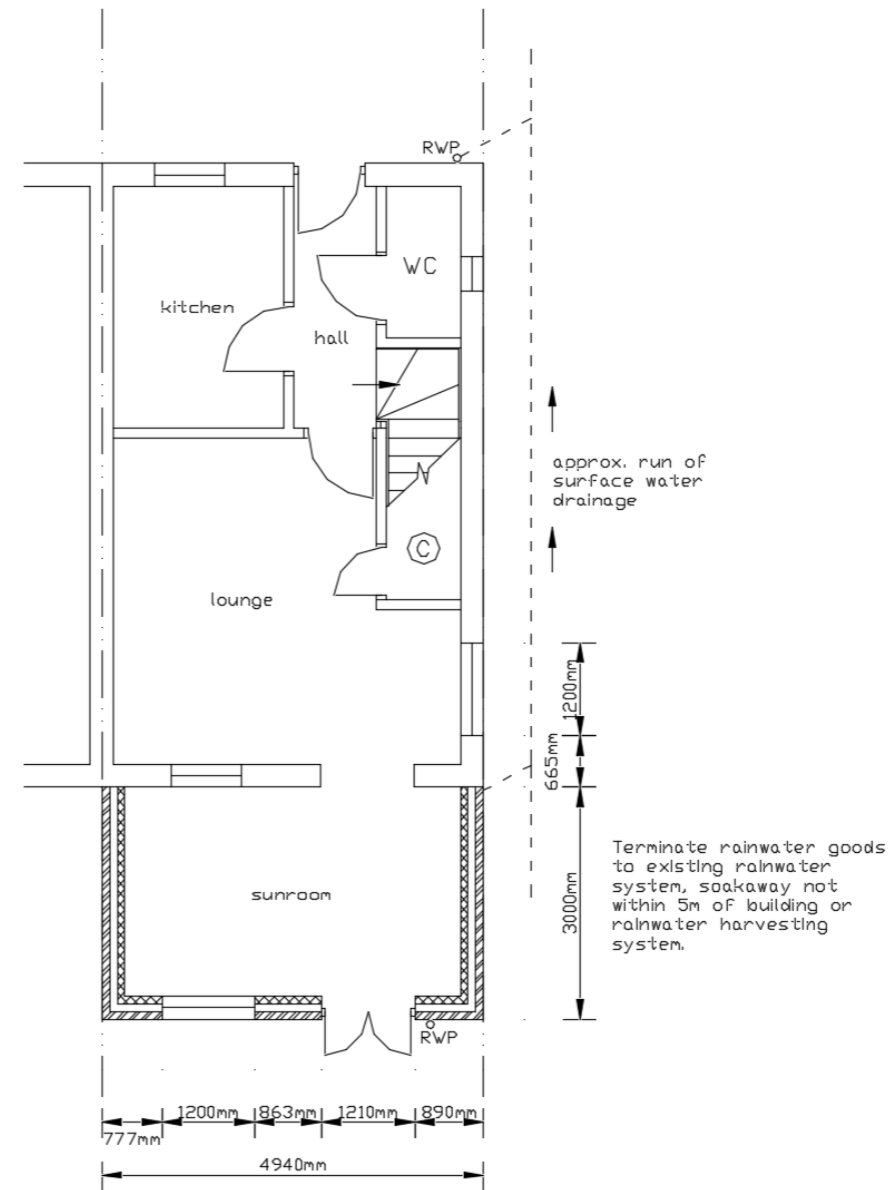

Drawings by
ROSCAMP
CONSTRUCTION
Andrew Roscamp
01325 481468
07802 435157

- Notes
1. All dimensions to be verified on site prior to any site works commencing.
 2. Any discrepancies reported to client before any work put in hand.
 3. This drawing must be read in conjunction with relevant consultants and specialist drawings.

NAME	Mr M Lomass
ADDRESS	8 Neville Close Gainford, DL2 3DF
TITLE	Sunroom rear extension
SCALE/REF	1:100 Drg. 2 of 4 Feb 21