


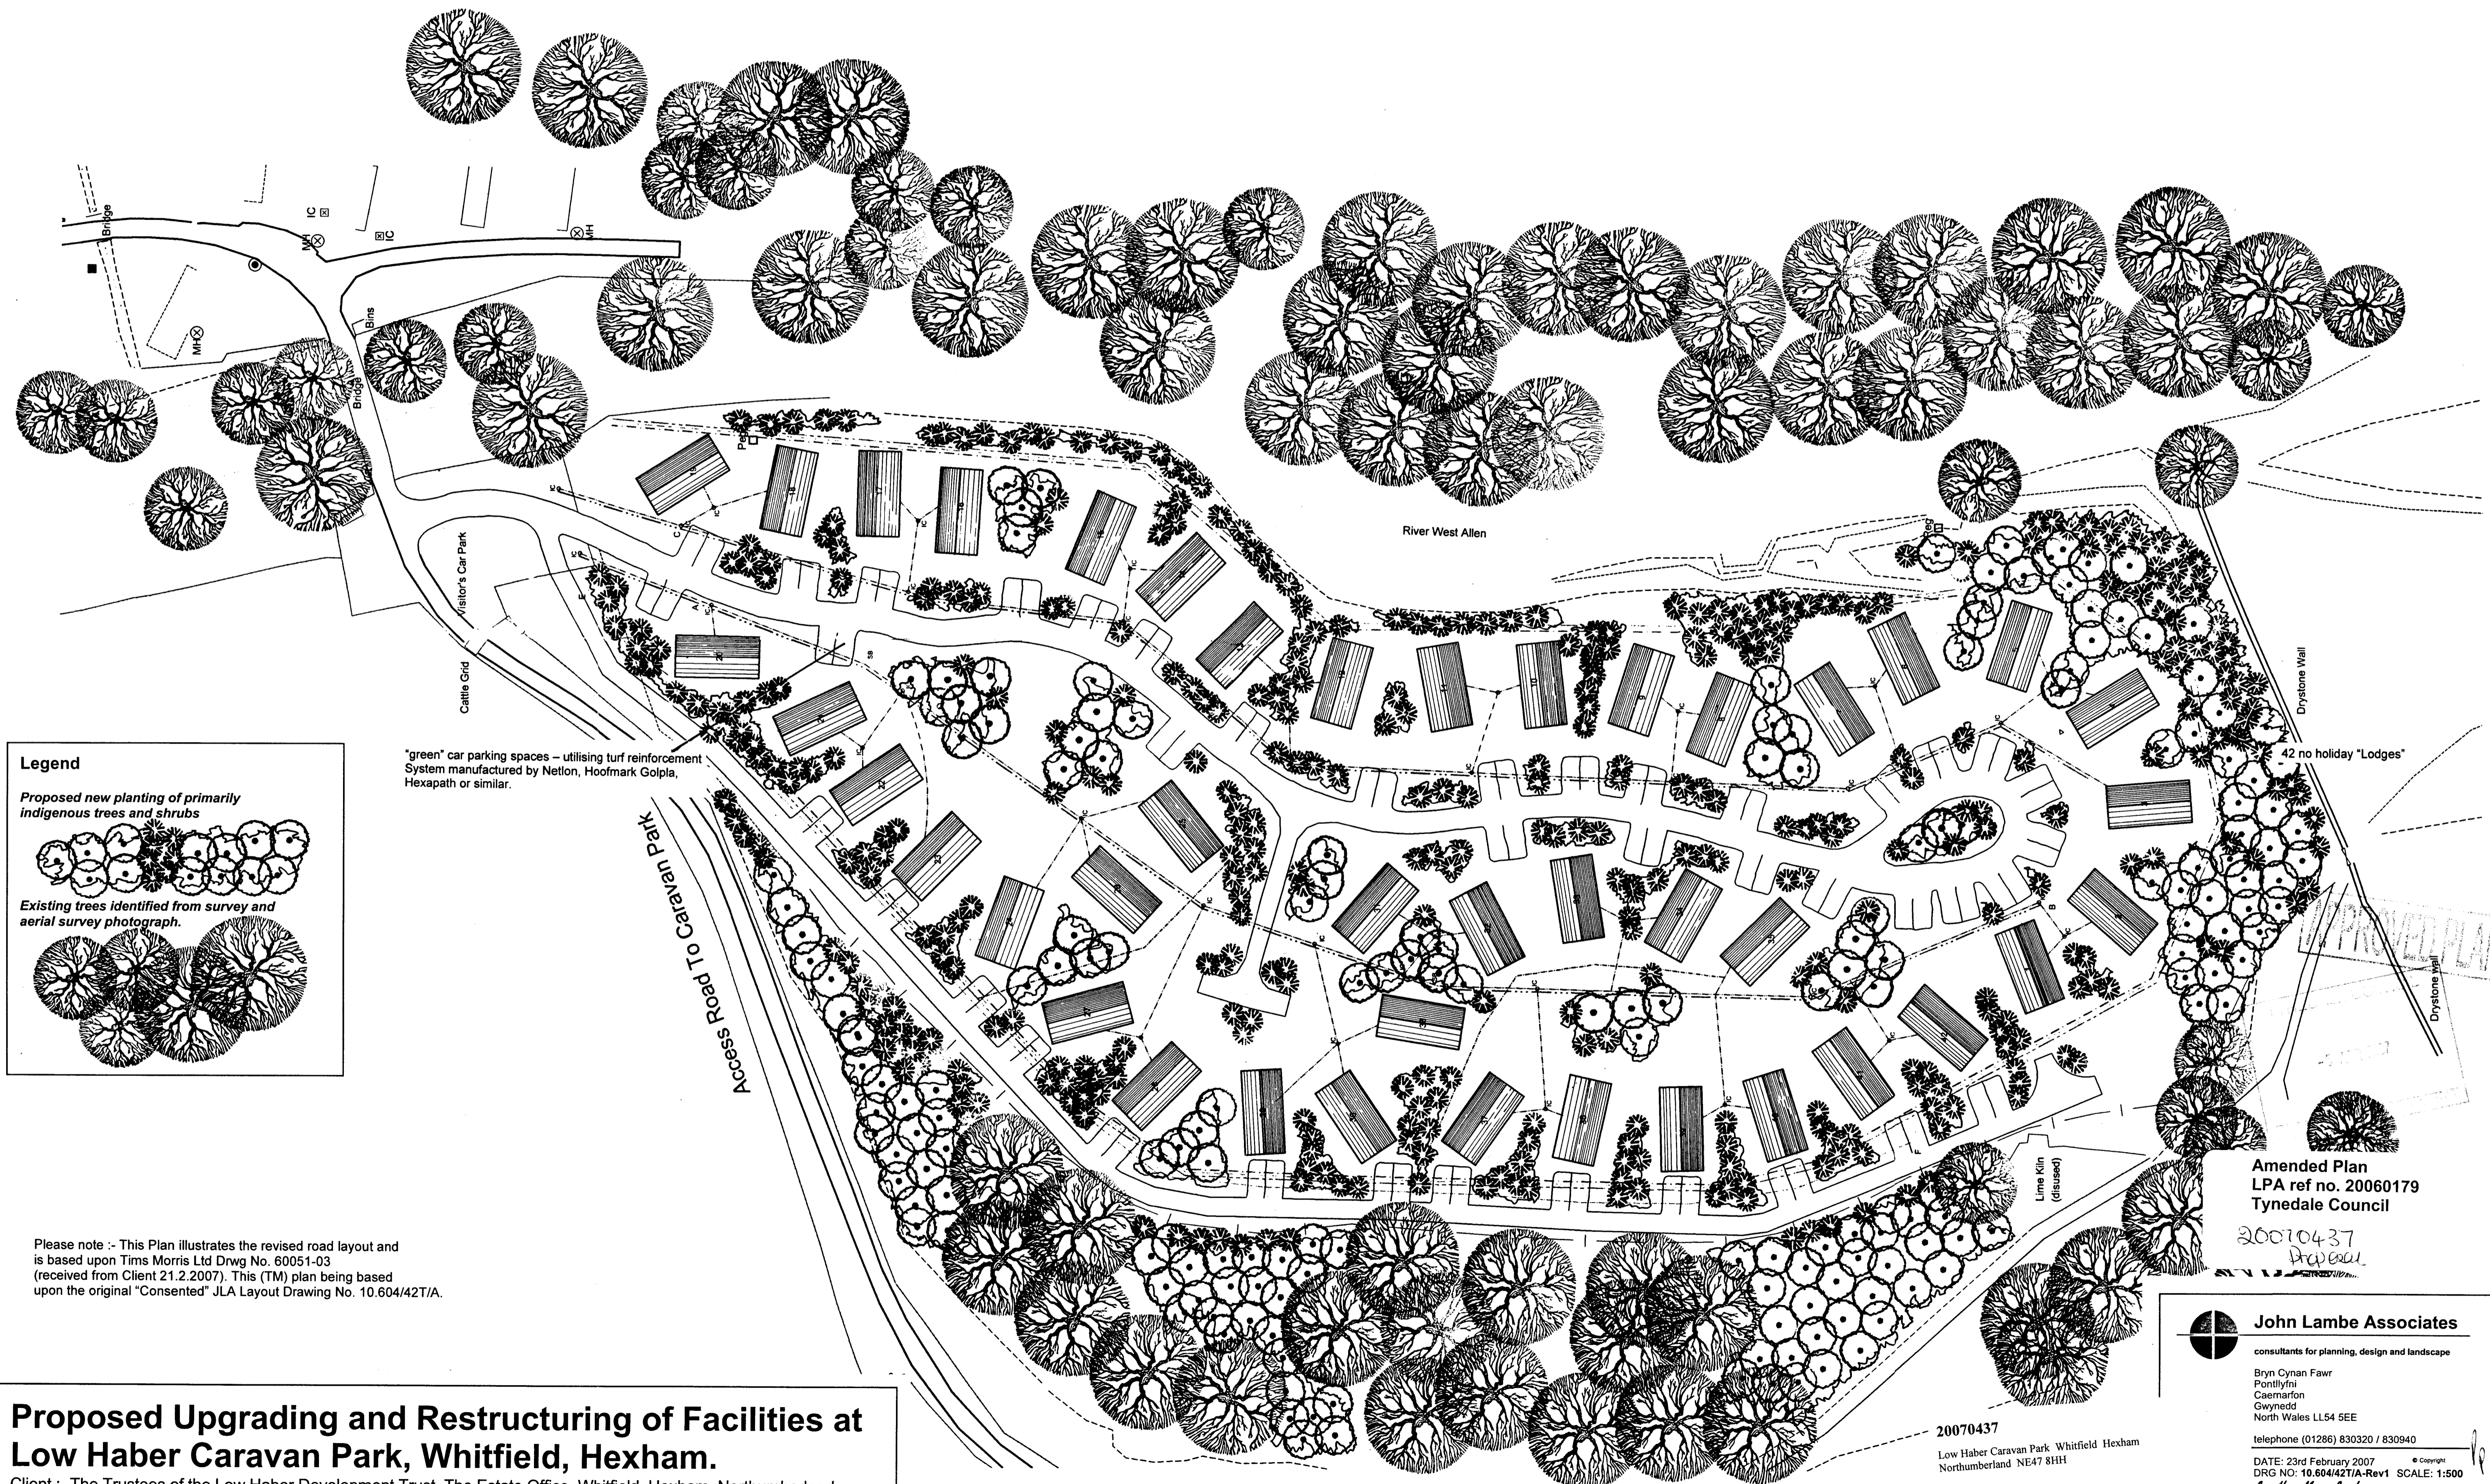

10635634



Legend

Proposed new planting of primarily indigenous trees and shrubs



Existing trees identified from survey and aerial survey photograph.



"green" car parking spaces – utilising turf reinforcement System manufactured by Netlon, Hoofmark Golpla, Hexapath or similar.

Access Road To Caravan Park

Visitor's Car Park

IC

EC

Bridge

Cattle Grid

River West Allen

Drystone Wall

42 no holiday "Lodges"

Drystone Wall

Lime Kiln (discused)

Please note :- This Plan illustrates the revised road layout and is based upon Tims Morris Ltd Drwg No. 60051-03 (received from Client 21.2.2007). This (TM) plan being based upon the original "Consented" JLA Layout Drawing No. 10.604/42T/A.

Proposed Upgrading and Restructuring of Facilities at Low Haber Caravan Park, Whitfield, Hexham.

Client :- The Trustees of the Low Haber Development Trust, The Estate Office, Whitfield, Hexham, Northumberland.

Amended Plan
LPA ref no. 20060179
Tynedale Council

20070437
Proposed



John Lambe Associates

consultants for planning, design and landscape

Bryn Cynan Fawr
Pontllyfni
Casemafon
Gwynedd
North Wales LL54 5EE

telephone (01286) 830320 / 830940

DATE: 23rd February 2007 © Copyright
DRG NO: 10.604/42T/A-Rev1 SCALE: 1:500

Jonathan Moore Lambie ARCHITECTS

20070437

Low Haber Caravan Park Whitfield Hexham
Northumberland NE47 8HH