




proposed front elevation:

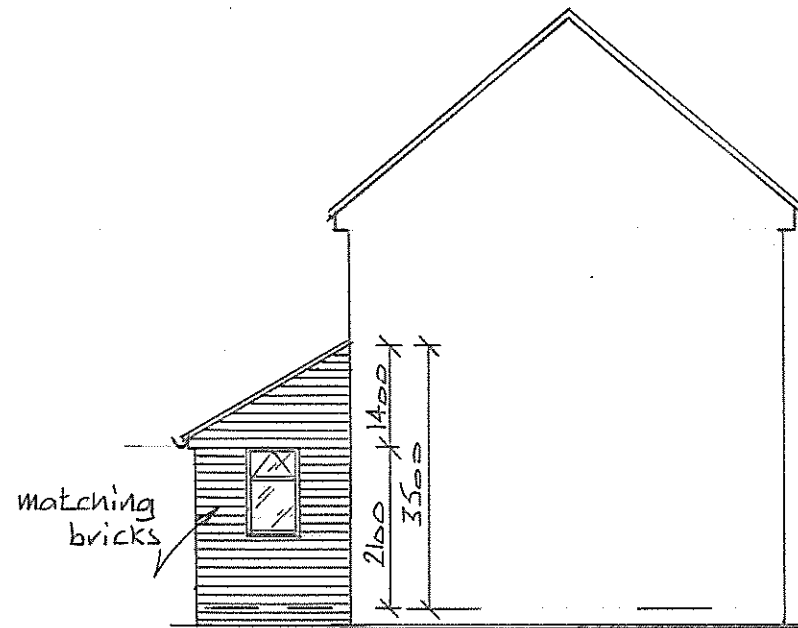


proposed R/H elevation

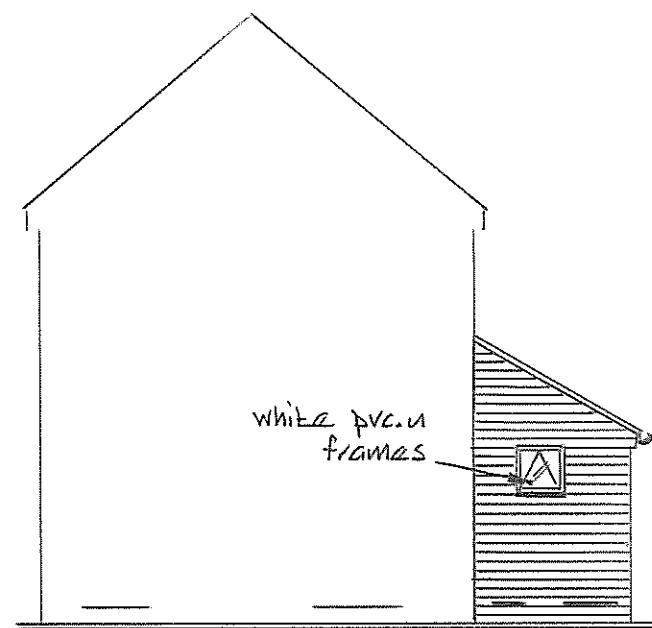

proposed L/H elevation:

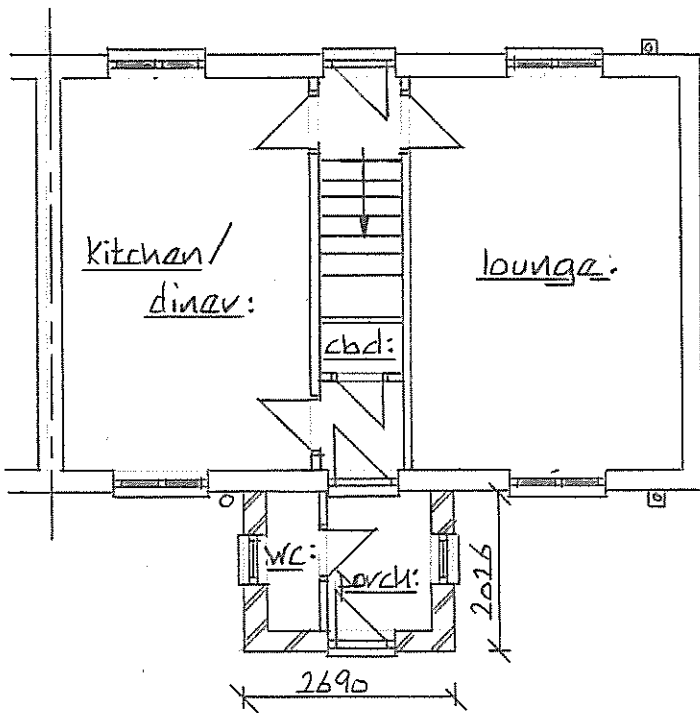

proposed plan:

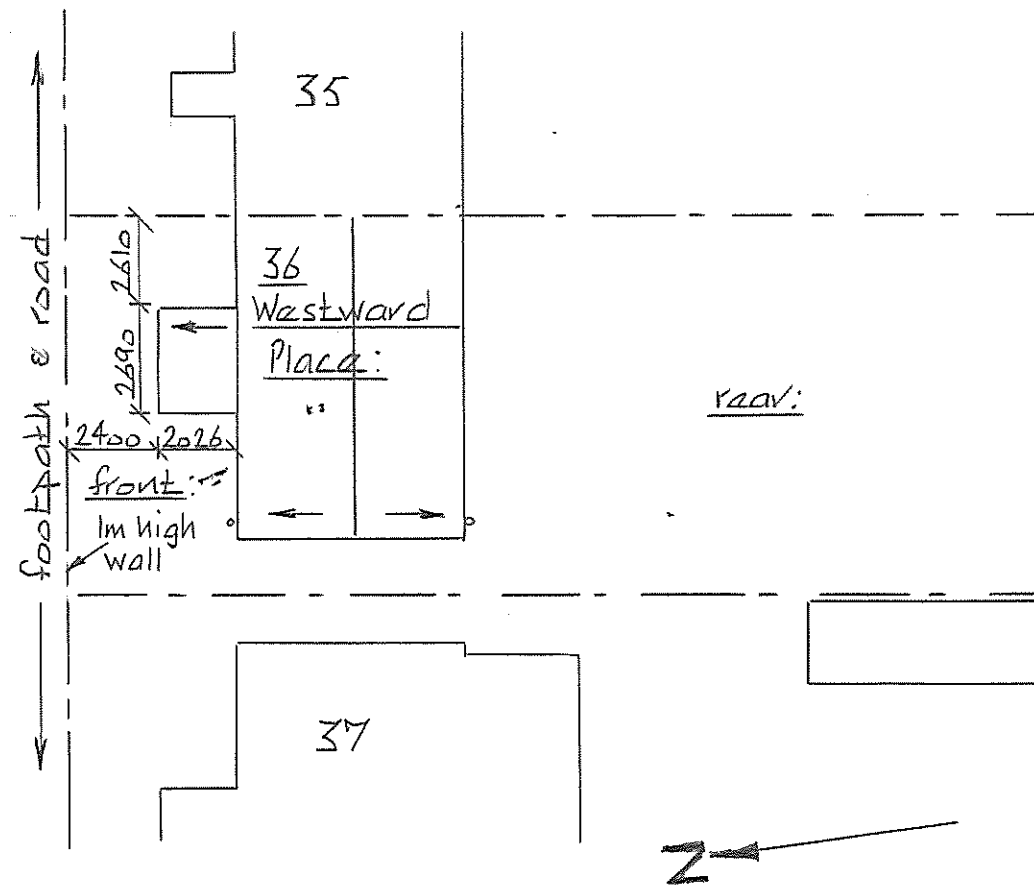

proposed site plan: (roof plan) scale 1:200

| |
|--|
| Drawing N ^o : 1787/02 |
| Proposed Elevations & Plan for Proposed Porch & WC to front of 36 Westward Place Washington NE38 9AR for Mr & Mrs Allan |
| Contract N ^o : 201787 |
| Tyneside Home Improvements 2 Marlon Court Jarrow NE32 3HR 0191 4895063 |
| Sheet Size: A3 |
| Scale 1:100 |
| 08/12/2020 |
| D. A. Turnbull. |