


CONTRACT Ref No: 570331220


MR + MRS. YOUNG  
 6 PENINGENT WAD  
 WASHINGTON  
 TINE + WEAL  
 NE37 1SA

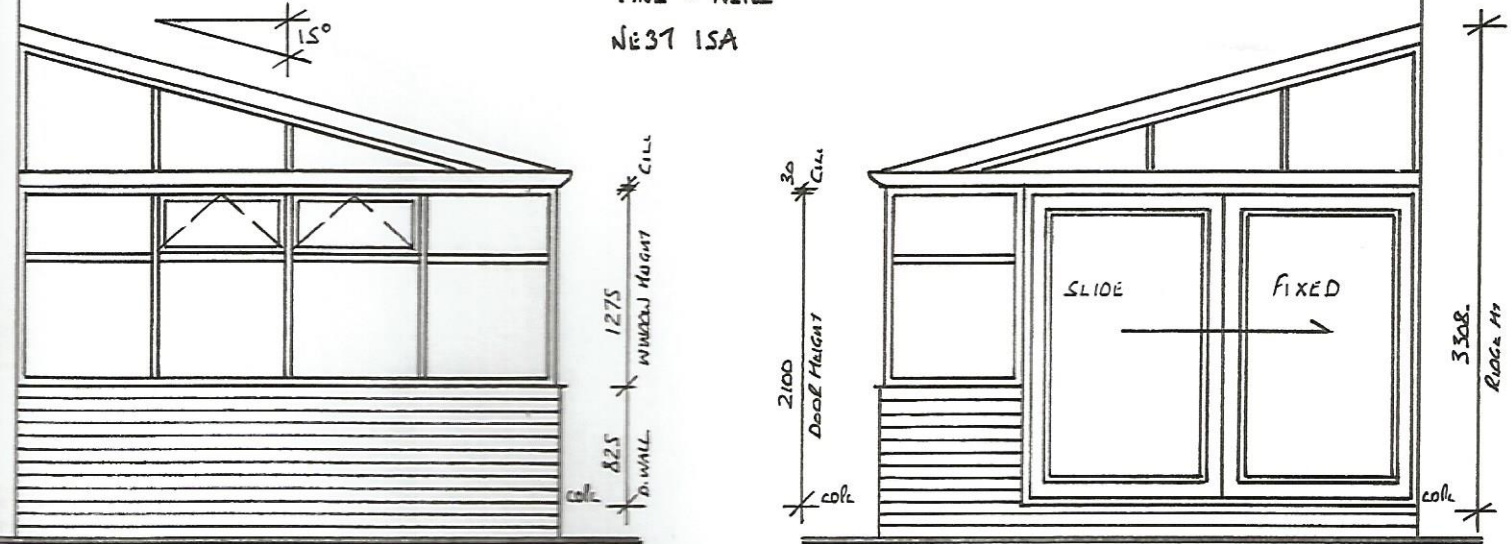

BUILDERS INFORMATION

PS1

PROTECT A.C. UNITS

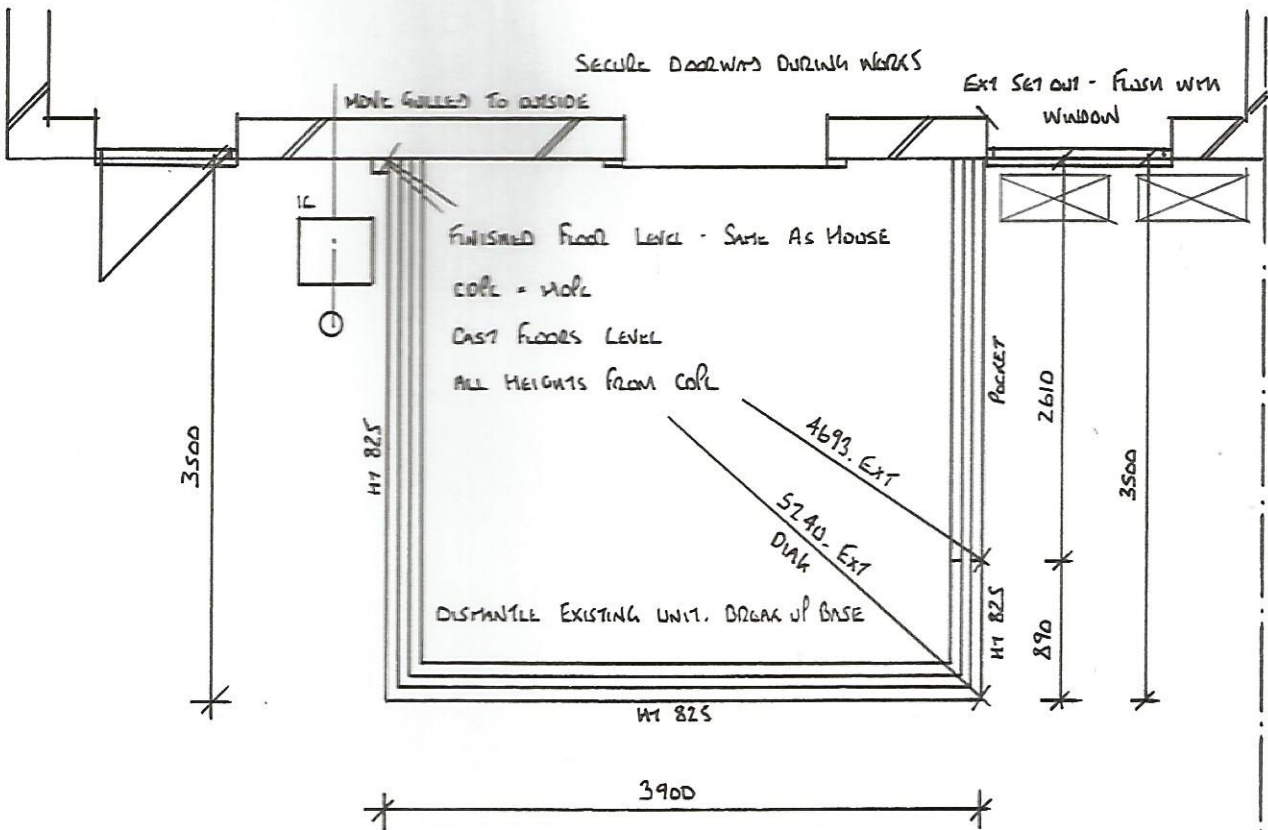

LIFT FRAGS AND SET ASIDE FOR CLIENT

- CUSTOMER TO :-
- MOVE SAND
  - REMOVE AND RE-INSTALL ARTIFICIAL GRASS
  - RE-SITE SATELLITE DISH IF REQUIRED