

Job No 21/02


Drawing No 02 Rev

Job Name 31 PARK PARADE, ROKER, SUNDERLAND


Drawing PROPOSED PLANS AND ELEVATIONS

Scale (Do not scale drwg.) 1:100 @ A3 Date FEBRUARY 2021


L Rollins Design, 4 North Drive, Cleadon Village,  
Tyne and Wear, SR6 7SN  
T: 0191 537 3408 M: 0754 658 0114  
Lynsey@lrollinsdesign.co.uk  
lrollinsdesign.co.uk

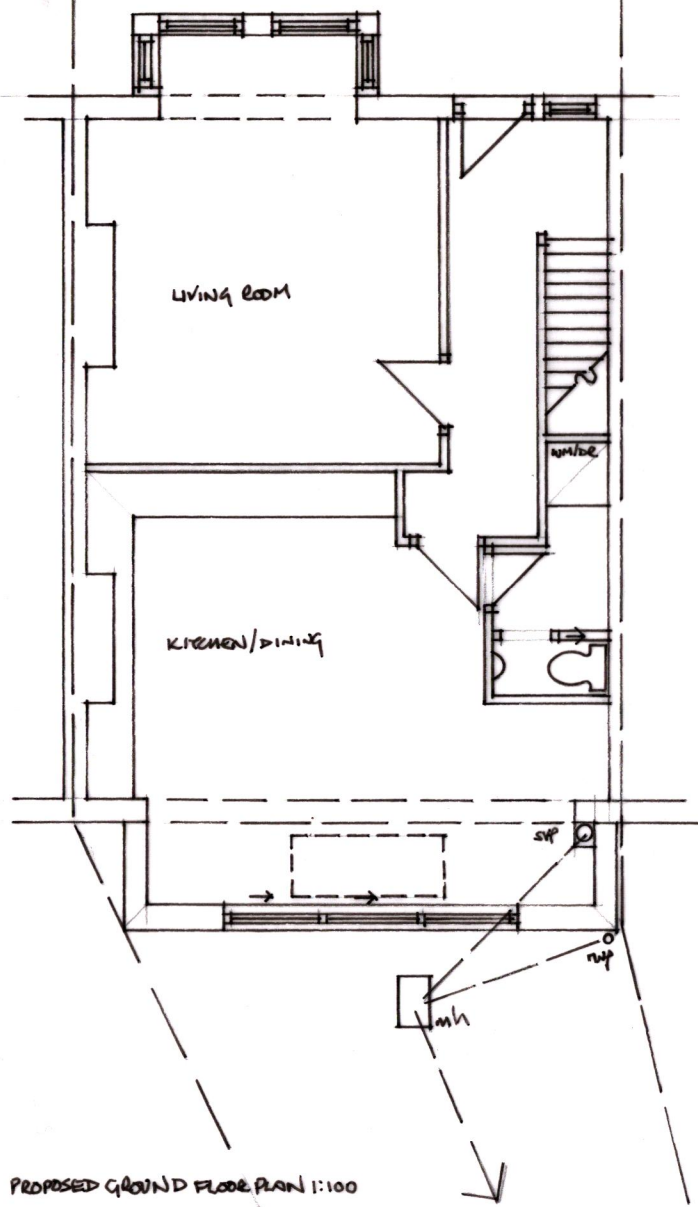

PROPOSED GROUND FLOOR PLAN 1:100

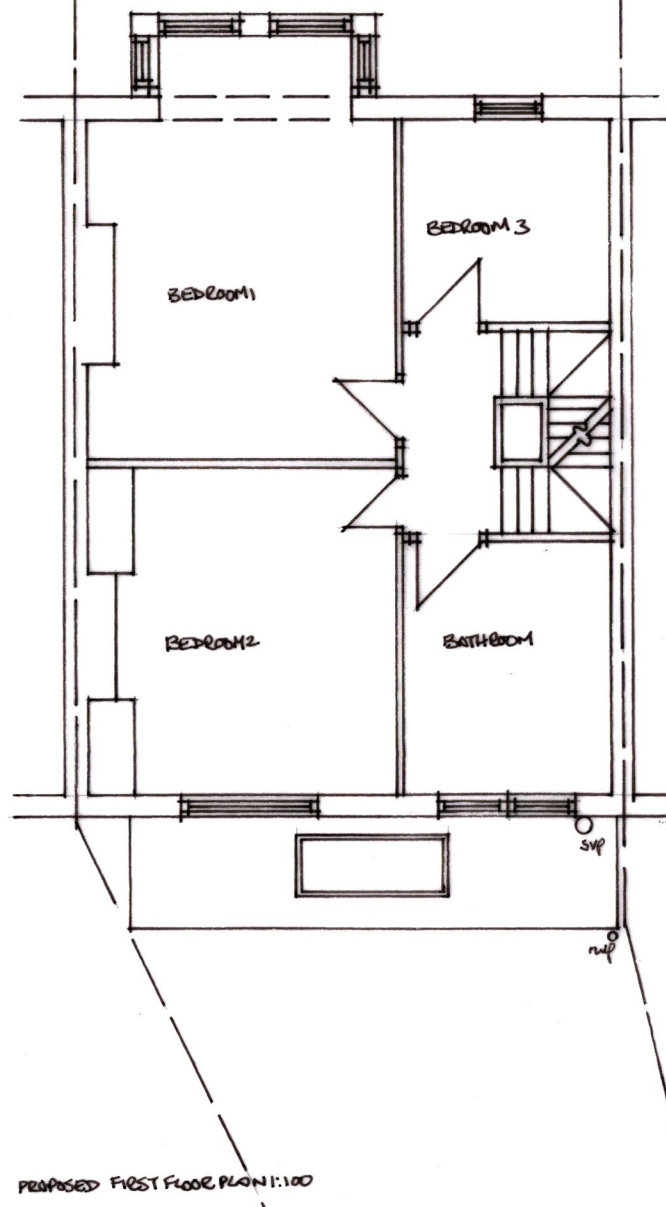


PROPOSED FIRST FLOOR PLAN 1:100

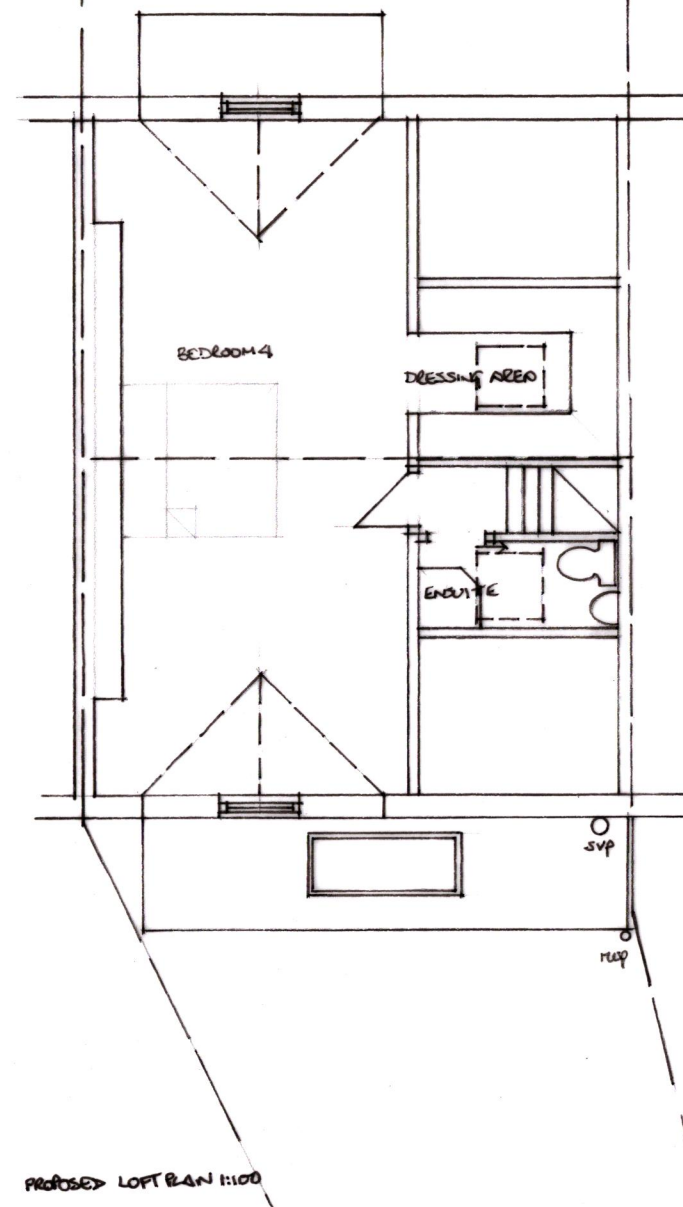


PROPOSED LOFT PLAN 1:100




PROPOSED FRONT ELEVATION 1:100

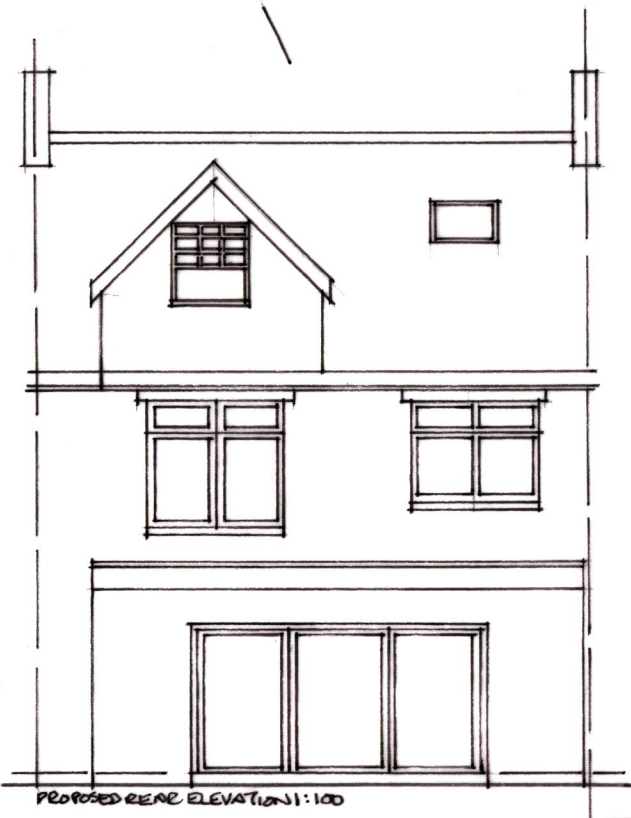

PROPOSED REAR ELEVATION 1:100

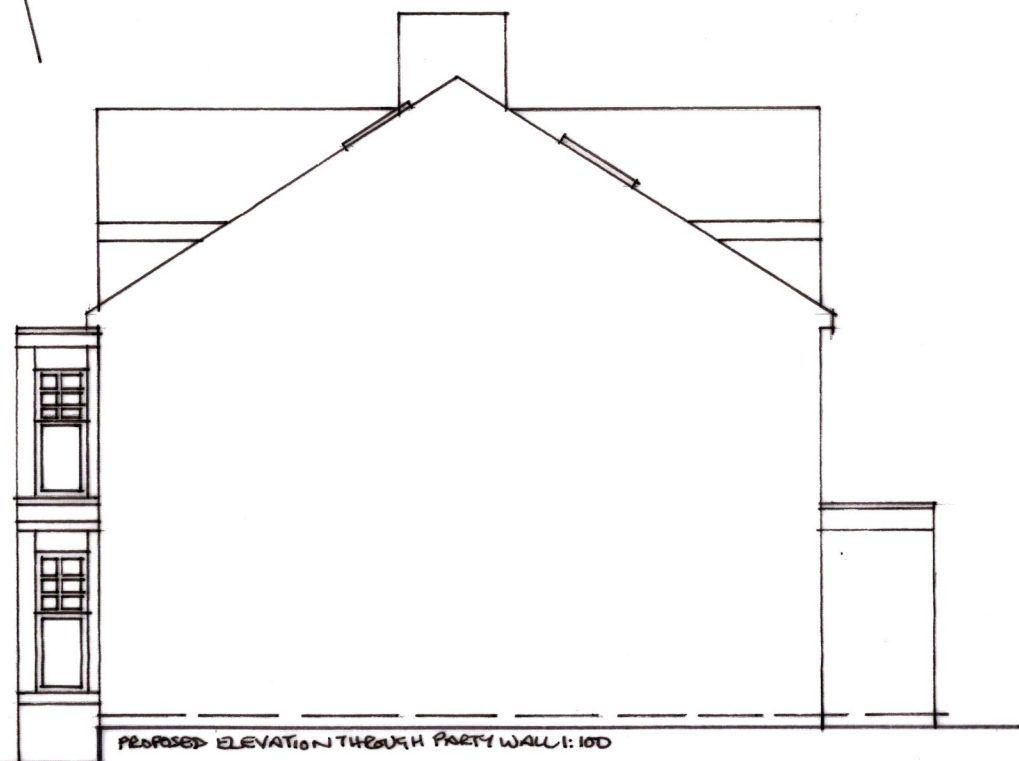

PROPOSED ELEVATION THROUGH PARTY WALL 1:100

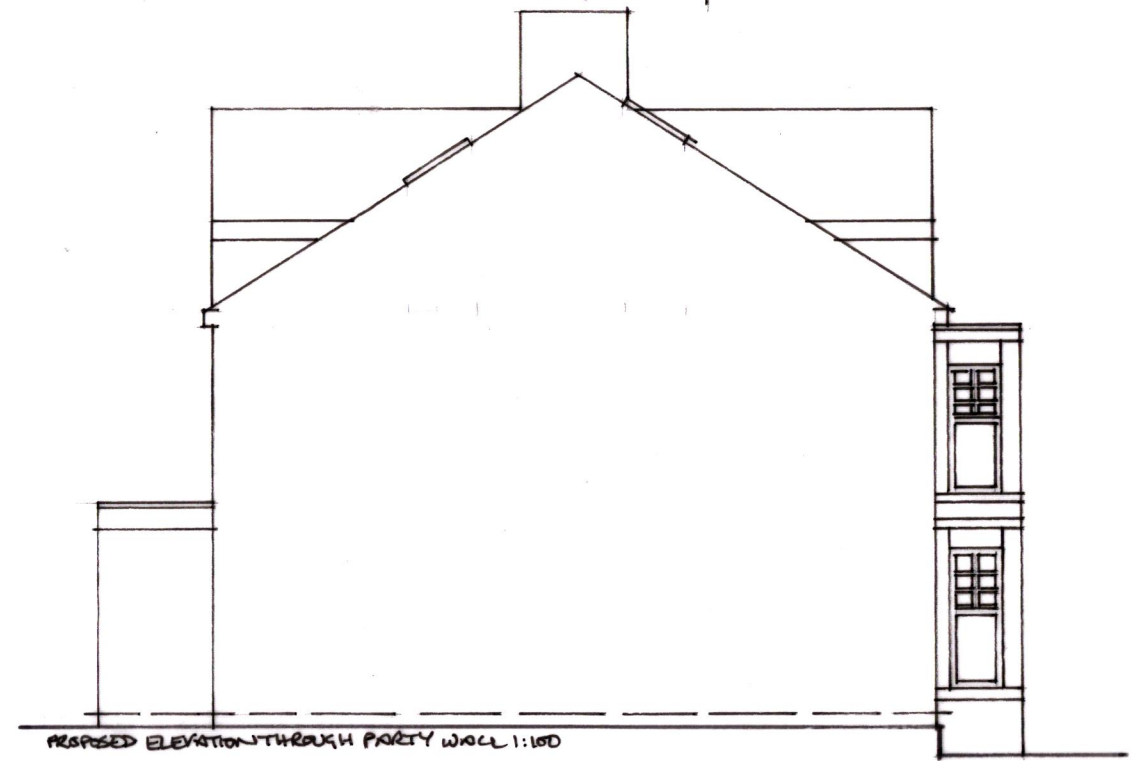

PROPOSED ELEVATION THROUGH PARTY WALL 1:100