



BUILD UP OUTER LEAF FROM DPC IN RE-CONSTITUTED STONE TO MATCH AND BE CONSISTENT WITH EXISTING

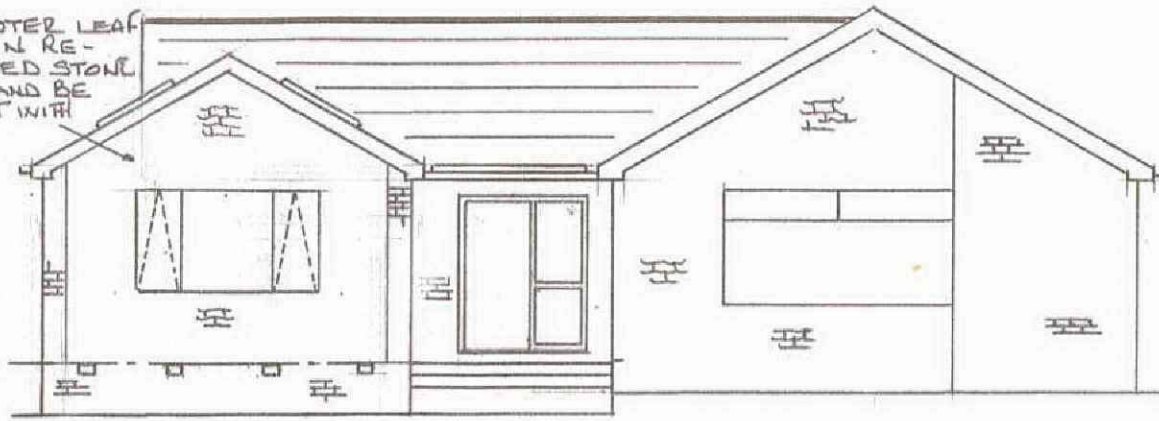


PROPOSED FRONT ELEVATION

TAKE OUT EXISTING GARAGE DOORS AND BUILD UP FRONTAGE AS DETAILED. OFF NEW CONCRETE FOUNDATION. EXISTING GARAGE FLOOR TO BE BROKEN AWAY UNDER NEW INTERNAL WALLS AND FOUNDATION TO MATCH. ALL TO SATISFACTION OF BUILDING INSPECTOR.

TAKE OUT EXISTING WINDOW, LINTEL AND BWC AS SHOWN. 2" WLBs BUILT IN TO SUPPORT EXISTING ROOF ON INNER LEAF. BUILD UP OFF OUTER WLB TO LWS OF NEW RIDGE BEAM. SEE ENDS CALLS & DETAILS FOR STEELWORK

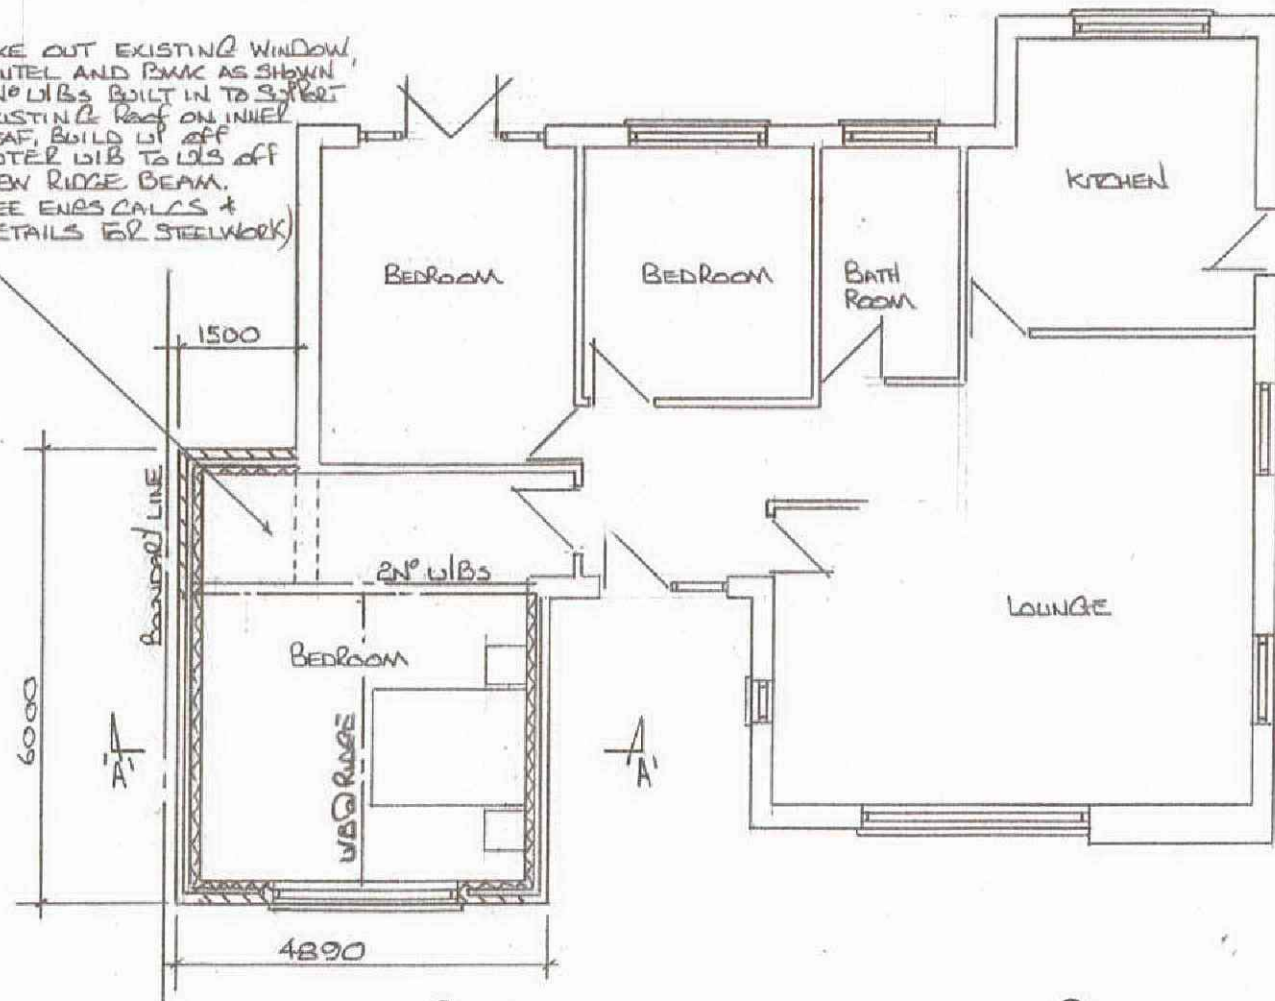


PROPOSED GROUND FLOOR PLAN

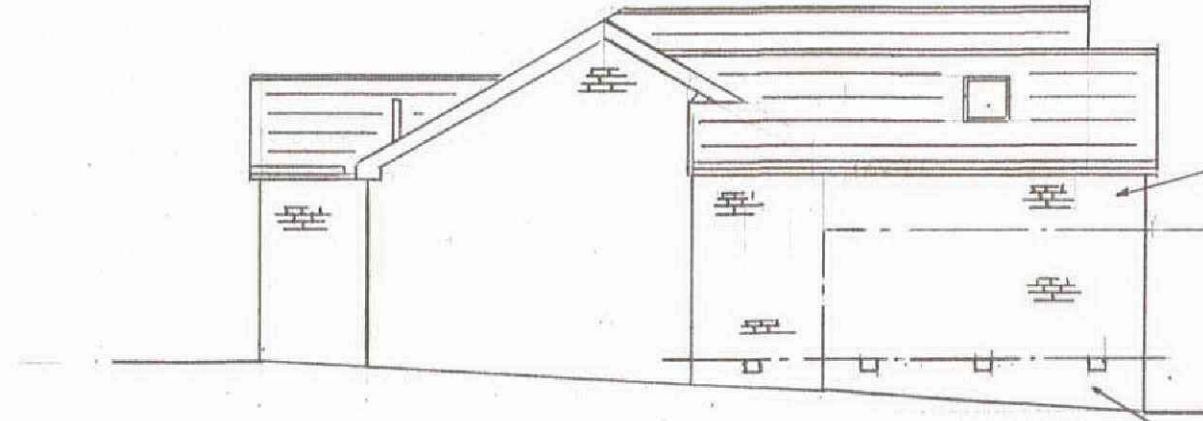


PROPOSED SIDE ELEVATION FROM N°5

BWK TO MATCH EXISTING

BREAK OUT BWK AND FIT ALL BRICKS

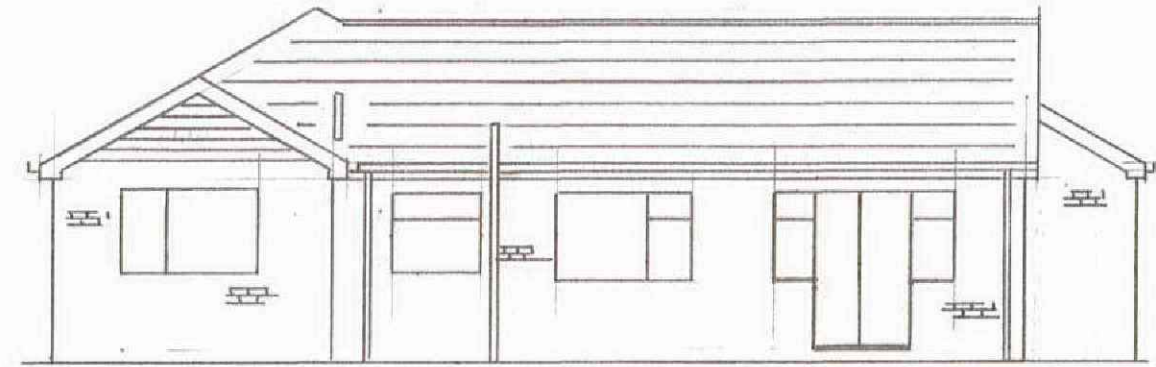

PROPOSED REAR ELEVATION

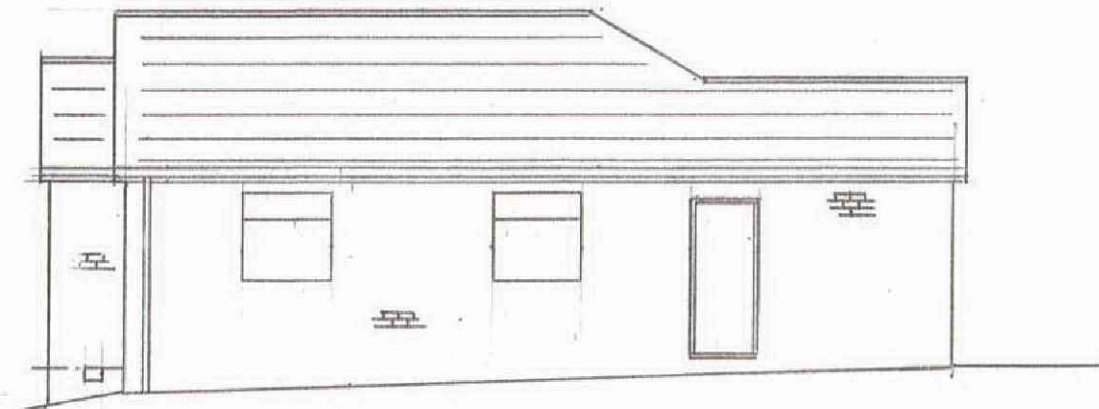

PROPOSED SIDE ELEVATION FROM N°7