
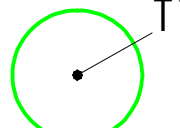
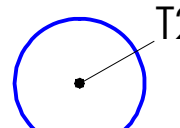
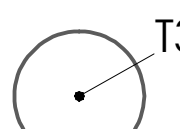



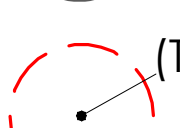


This drawing and the design it depicts are copyright and may not be copied or reproduced without written permission from Beo Landscape Design Ltd. No liability will be accepted for amendments made by others. This drawing is to be read in conjunction with the landscape specification and other relevant drawings.
 Contains Ordnance Survey Data © Crown Copyright and Database Right 2000. © Crown Copyright. All rights reserved. 100018736.
 Refer any query to office of originator.

rev	date	amendments	alt:
A	08/02/2021	Site area extended.	E.H
B	08/02/2021	Graphics amended.	E.H
C	11/02/2021	Tree removal updates.	E.H

LEGEND: TREE RETENTION & REMOVAL
 NB: The original of this drawing was produced in colour - a monochrome copy should not be relied upon.

-  T1
Category A: High quality and/or value to be retained and protected to BS5837.
-  T2
Category B: Moderate quality and/or value to be retained and protected to BS5837.
-  T3
Category C: Low quality and/or value to be retained and protected to BS5837.
-  (T4)
Trees to be removed due to being in poor condition, unsuitable for retention or to facilitate the proposed development.

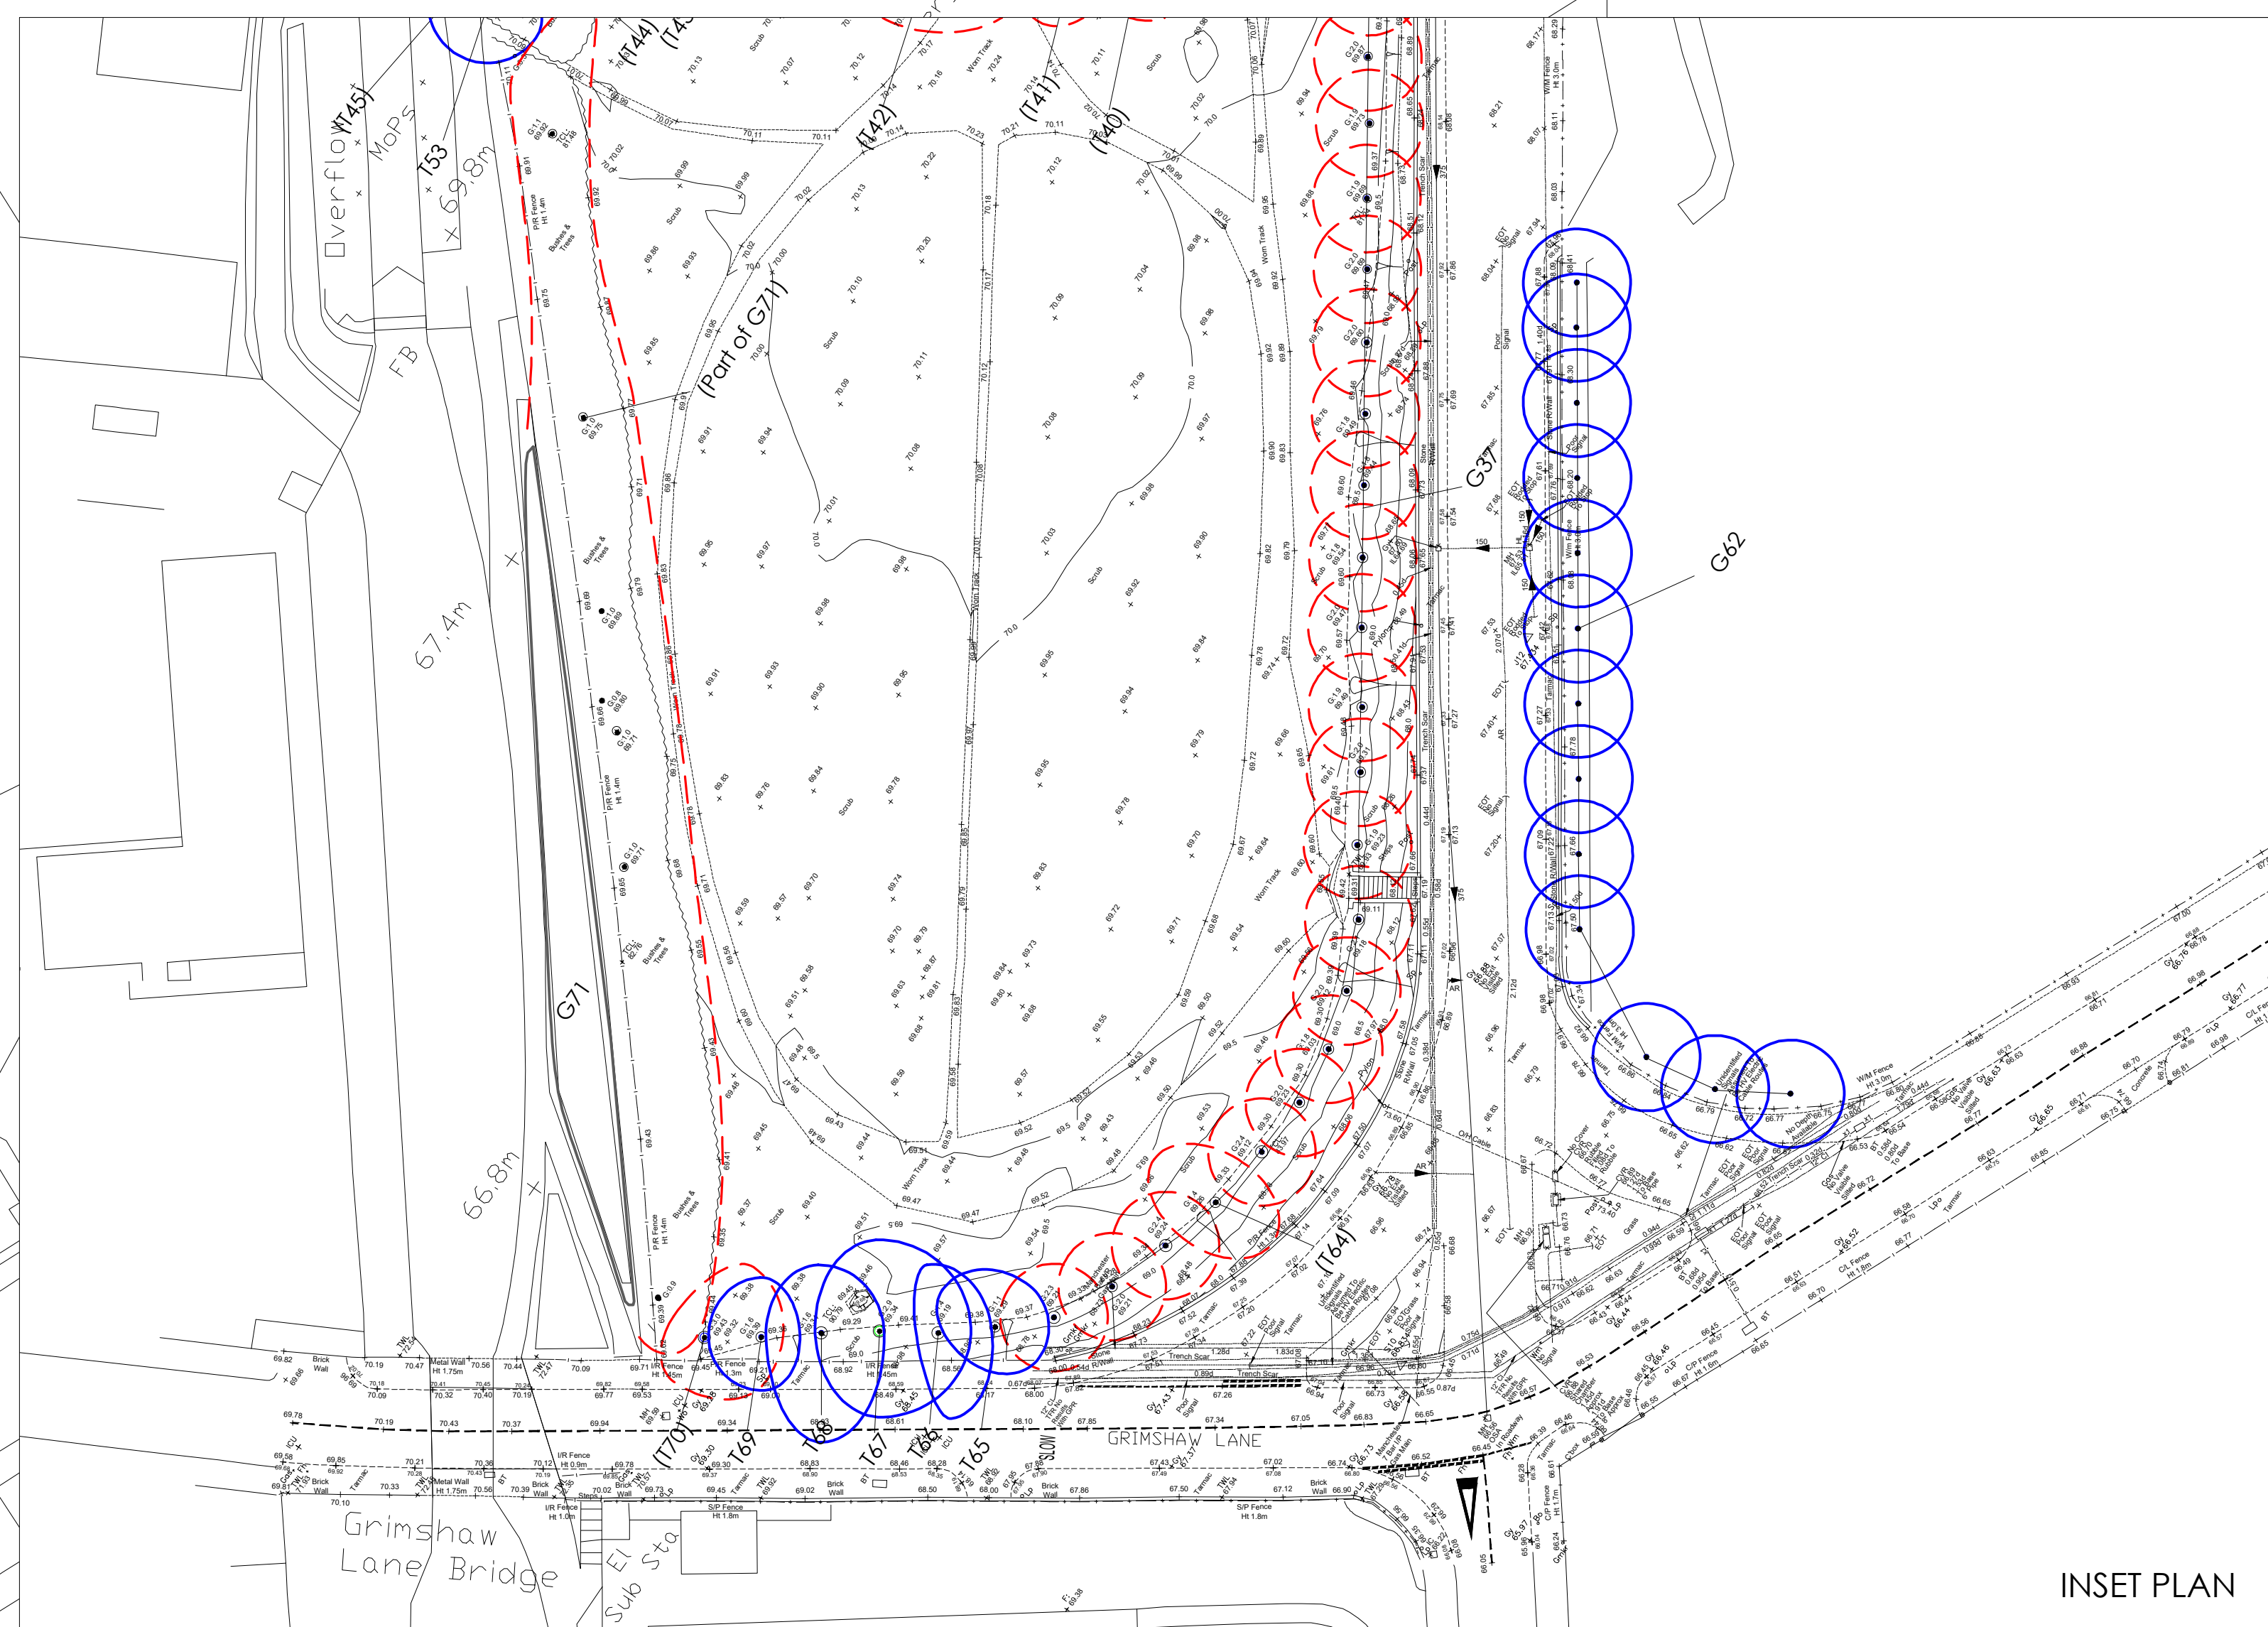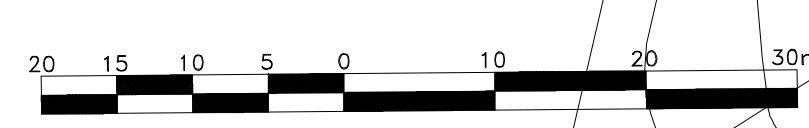


bea
 landscape design ltd

client:
 CANMOOR

project:
 GRIMSHAW LANE,
 MANCHESTER

title:
 TREE RETENTION &
 REMOVAL PLAN

status:
 PLANNING

date: OCT20	drawn: E.C.H	number: 20-93-03
scale:9A6 1:500	checked: T.G-W	revision: C

Beo Landscape Design Ltd
 132A The Willows, Compton Road,
 Worsley, Greater Manchester, M13 9JH
 E: info@beolandscapedesign.co.uk
 W: www.beolandscapedesign.co.uk

Landscape Institute
 Registered Practice

INSET PLAN