



Disclaimer:
Subject to survey.

- Notes:
- Site Boundary
(103,050m² / 25.46 acres / 10.31ha)
 - Proposed New Fence Line
2.4m Galvanised Steel Palisade
Fence (to match adjoining existing)
 - Existing Fence Line to remain
2.2-2.4m Galvanised Steel Palisade
Fence
 - Existing Fence Line
3m Palidin Mesh Fence, colour;
black
 - Existing Fence Line to be
repaired/replaced where necessary
2.2-2.4m Galvanised Steel Palisade
Fence
 - Proposed Fence Line
2.4m Palidin Mesh Fence, colour
black (to match adjoining existing
fence)

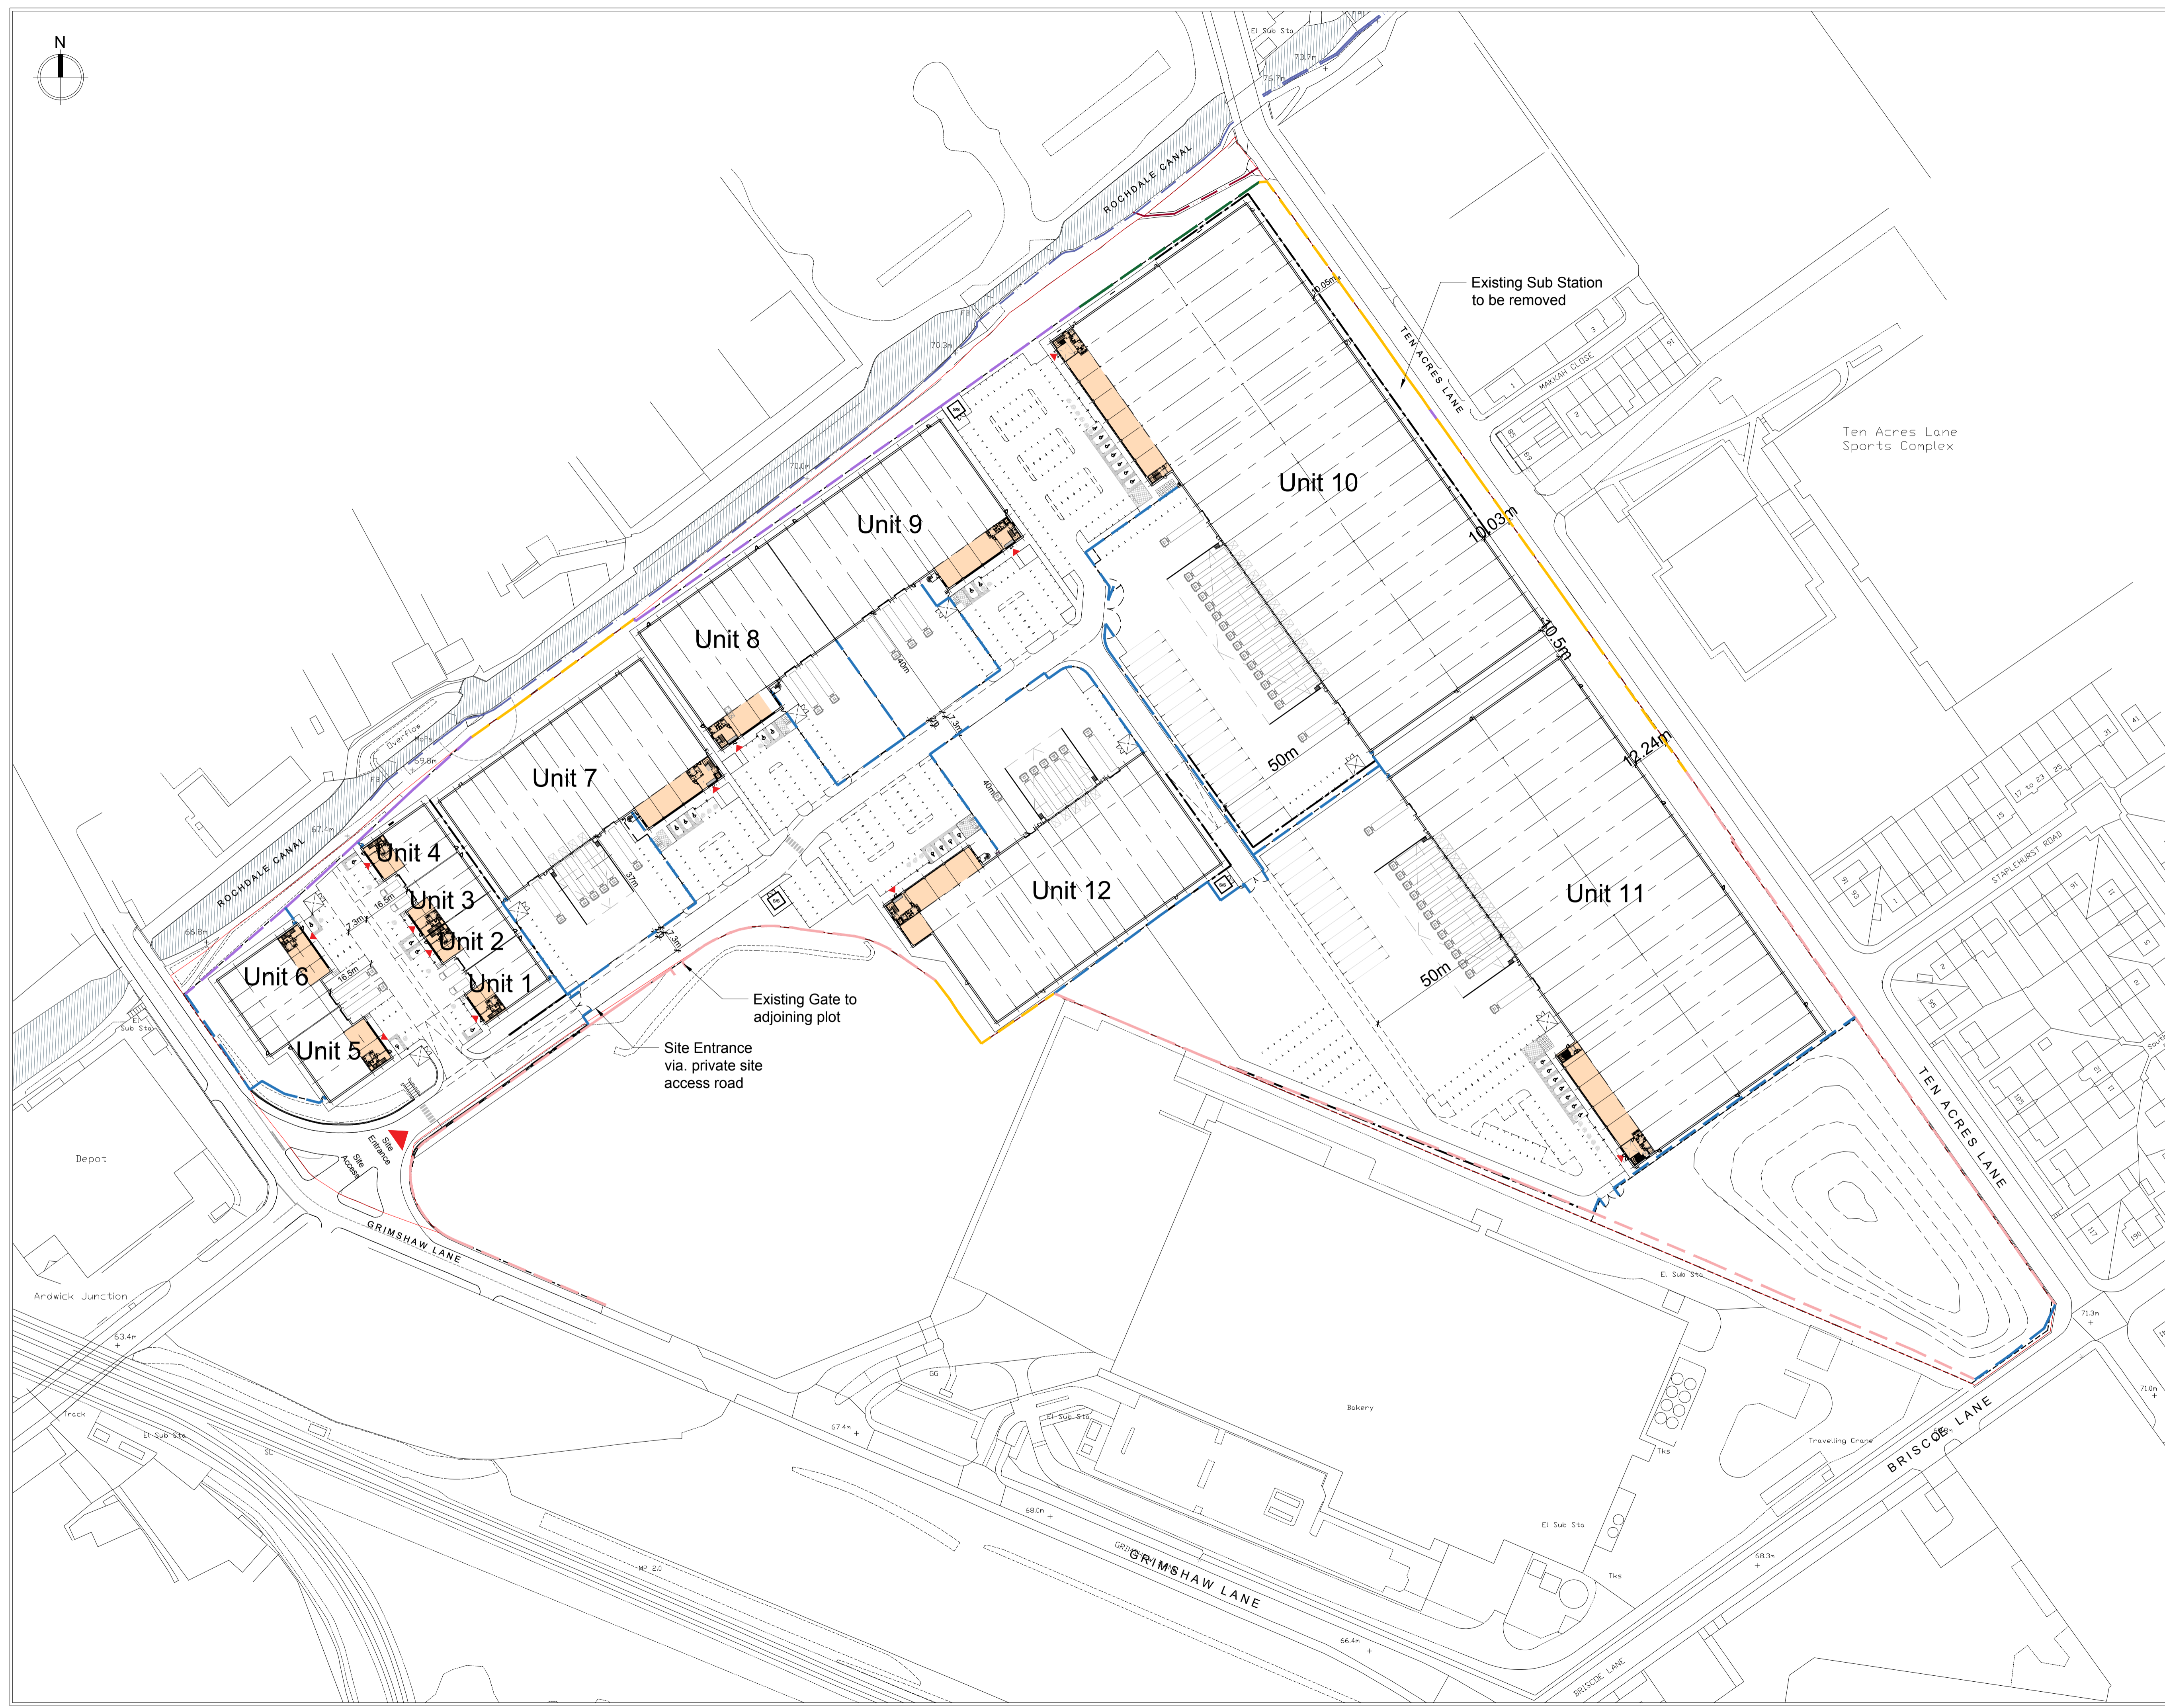

- Planning Issue	11.02.21	HT	HA
A Updated from Survey Info	03.02.21	HT	HA
- DRAFT ISSUE	14.01.21	HT	HA
Rev: Notes:	Date:	Dwn:	Iss:
Suitability Code:			

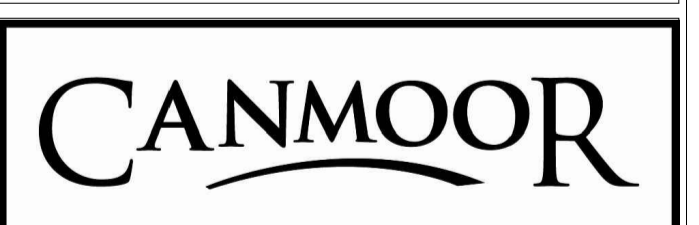

hale
ARCHITECTURE
22c Leathermarket Street, London, SE1 3HP

Project:
Grimshaw Lane, Manchester

Drawing Title:
Proposed Fence Line Drawing

Project No: 20066	Scale @ A1 @ A3 1:1000 / 1:2000	Revision: A
Drawing No: PL-1005		