


This drawing and the design it depicts are copyright and may not be copied or reproduced without written permission from Beo Landscape Design Ltd. No liability will be accepted for amendments made by others. This drawing is to be read in conjunction with the landscape specification and other relevant drawings.
 Contains Ordnance Survey Data © Crown Copyright and Database Right 2000. © Crown Copyright. All rights reserved 100018736.
 Refer any query to office of originator.

rev	date	amendments	alt
A	05/02/2021	Survey area extended.	E.H
B	08/02/2021	Graphics amended.	E.H

LEGEND: TREE SURVEY TO BS 5837:2012
 NB: The original of this drawing was produced in colour - a monochrome copy should not be relied upon!

- T1 Category A: High quality and/or value.
- T2 Category B: Moderate quality and/or value.
- T3 Category C: Low quality and/or value
- T4 Category U: Trees unsuitable for retention.

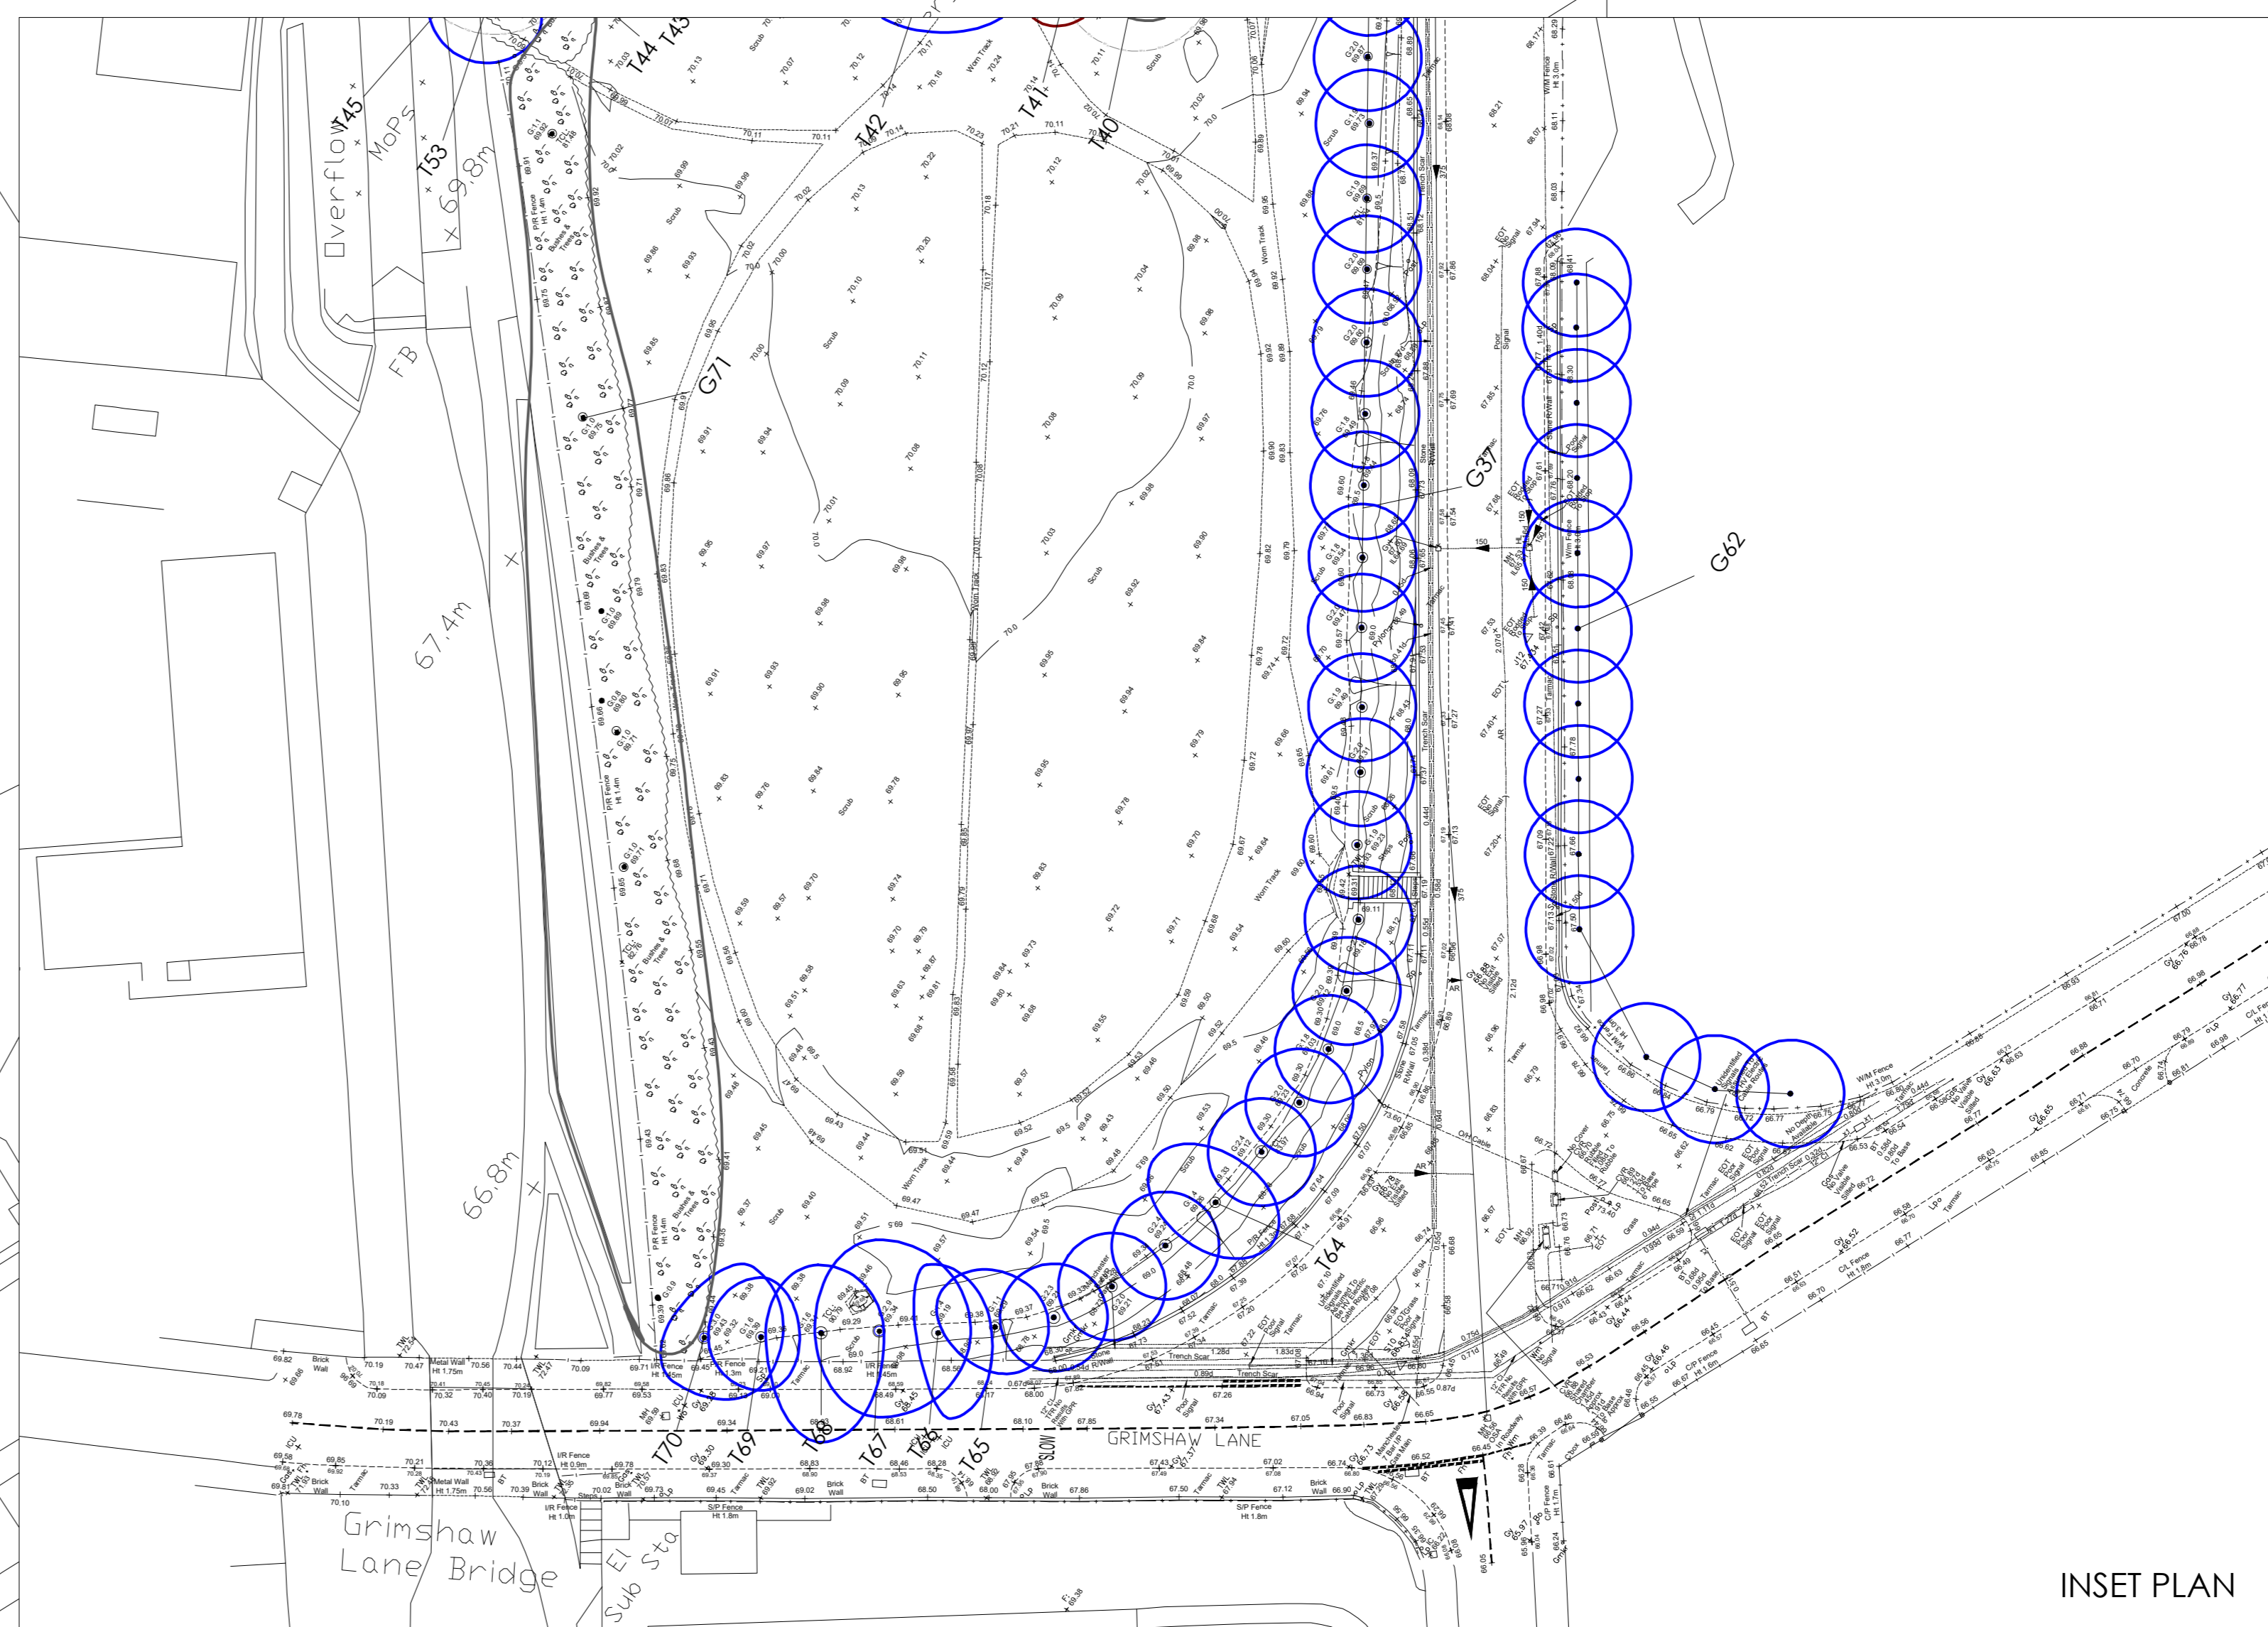

client:
CANMOOR

project:
GRIMSHAW LANE,
MANCHESTER

title:
TREE SURVEY PLAN

status:
PLANNING

date	drawn	number
OCT20	E.C.H	20-23-01
scale/9A6	checked:	revision:
1:500	T.G-W	B

Beo Landscape Design Ltd
 132A The Westlands, Compton Road,
 Wolverhampton, WV5 9QB
 E: info@beolandscapedesign.co.uk
 W: www.beolandscapedesign.co.uk

INSET PLAN