



FRONT ELEVATION
(PROPOSED)

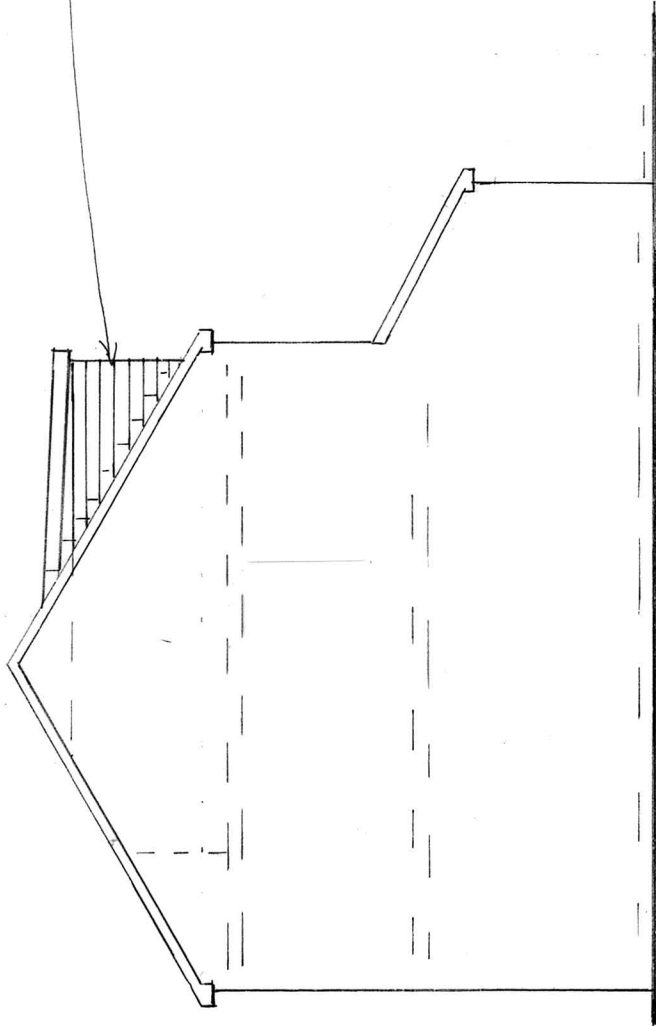

SIDE ELEVATION
(PROPOSED)

MATCH TO EXISTING
SLATE

ESCAPE WINDOW
MATCH TO
EXISTING

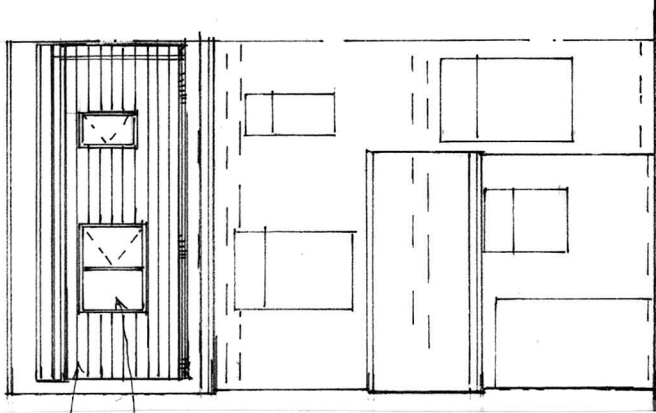

REAR ELEVATION
(PROPOSED)

BUILDING DESIGN SERVICES

M. FAROOQ

6 Stock Close, Shawclough, Rochdale OL12 6BB

Tel: 01706 712231 Mob: 07967605763

**PROPOSED REAR DORMER AT 4 LECESTER ROAD
MANCHESTER M8 0RA**

For: Mr MOHAMMED ABID DLEEB

Elevation

Scale 1:100

1698 /3