

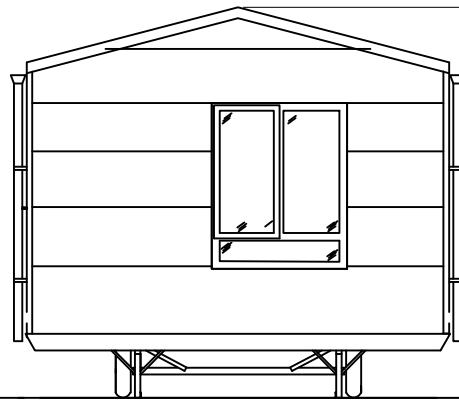


FRONT VIEW

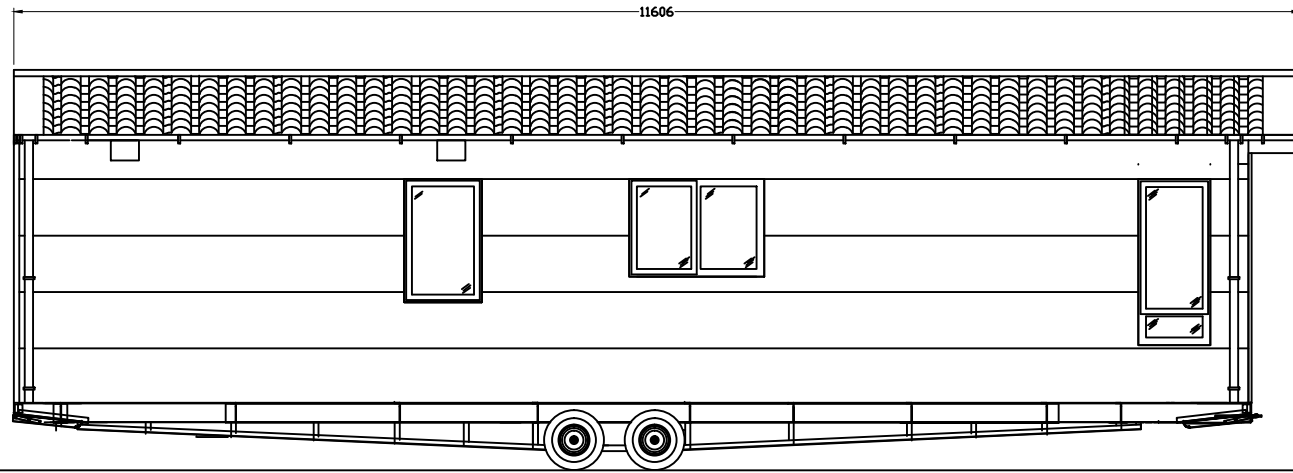


BACK VIEW

3523

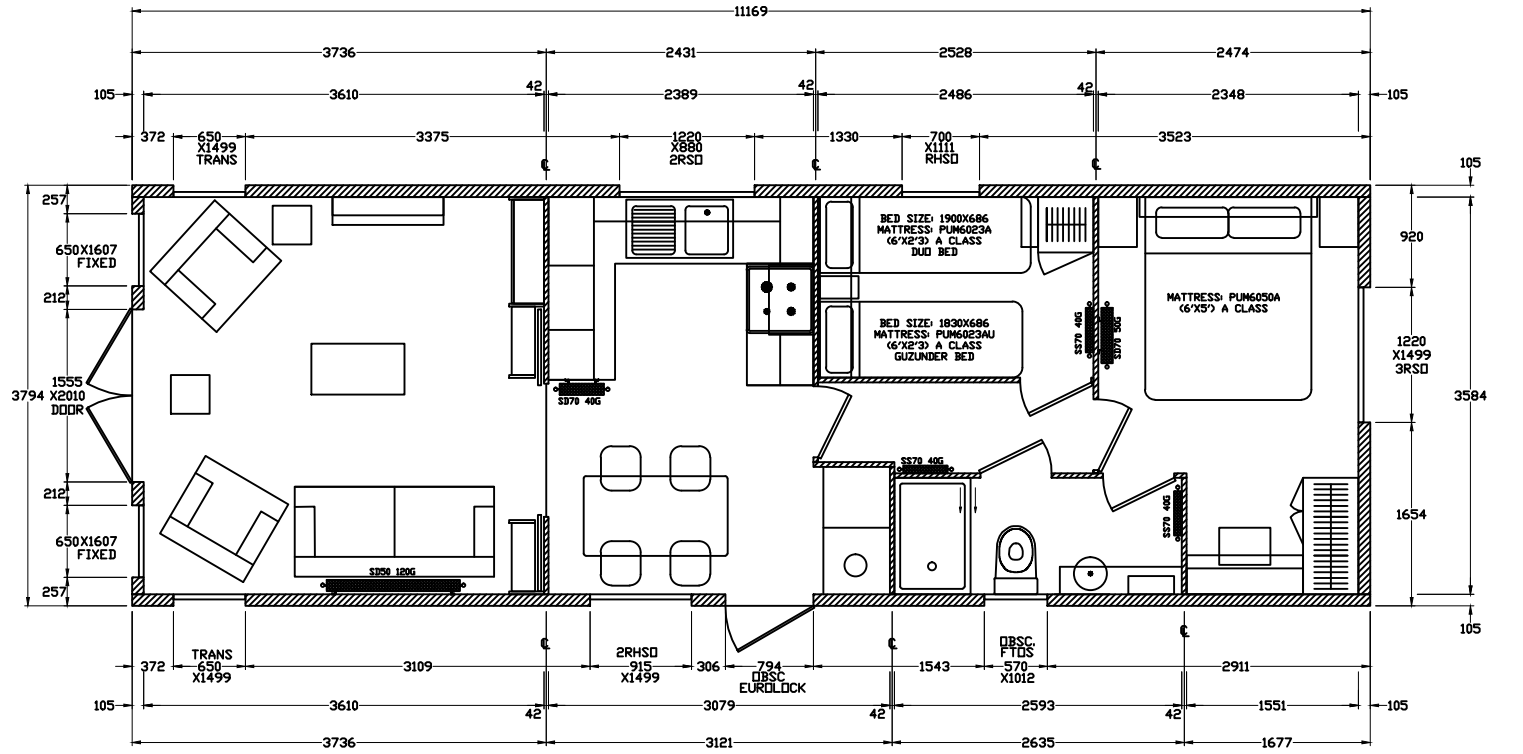


WINDOW VIEW

11606

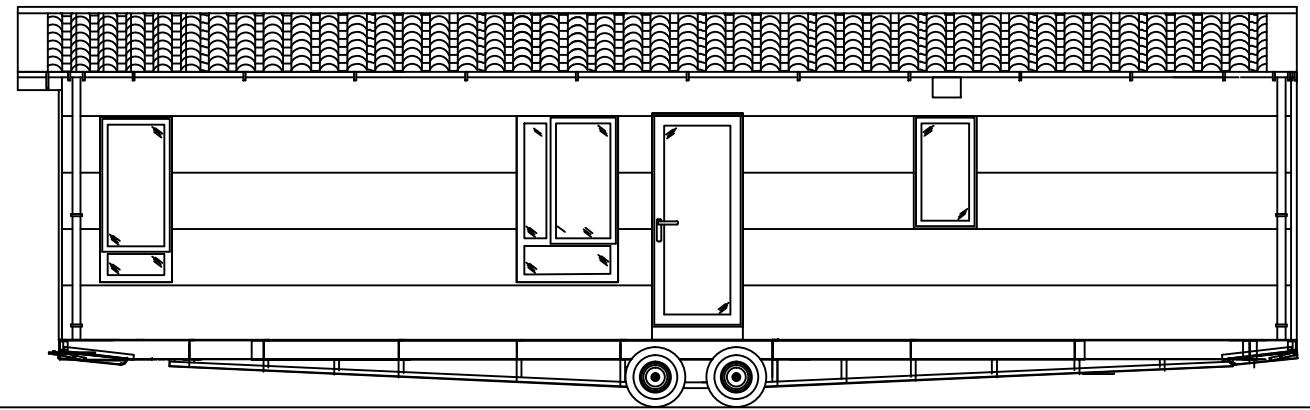

DOOR VIEW

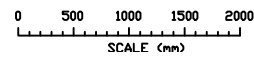

Pemberton Park & Leisure Homes
Tel 01942 321221

ABINGDON 36X12 2BED