




PROPOSED FRONT - WEST ELEVATION



PROPOSED SOUTH ELEVATION

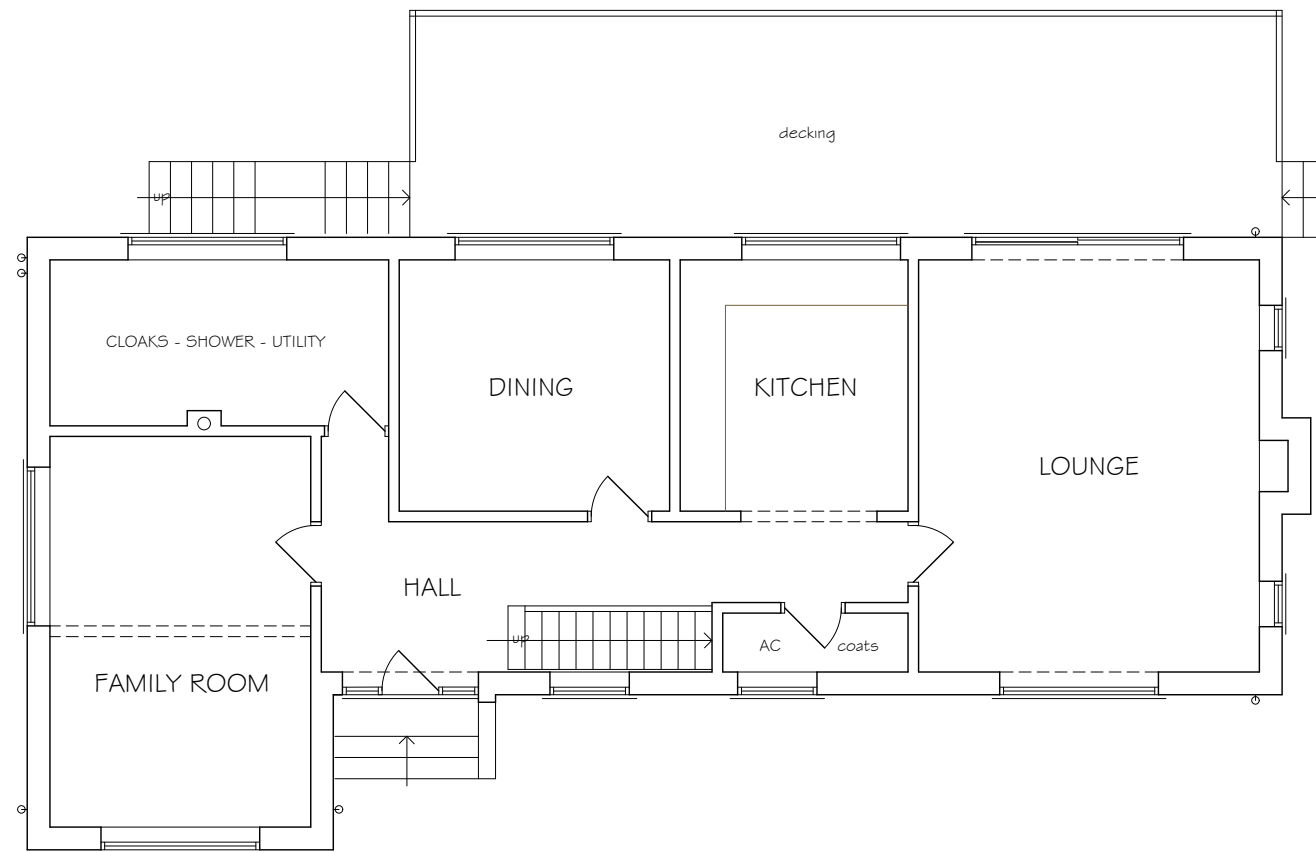

PROPOSED GROUND FLOOR PLAN



ADDITIONAL STOREY
 10 CHURCHILL LANE
 BLAKEDOWN DY10 3NB

JAMES A STAFFORD DIPL ARCH [BIRM]
 07904401484 woodvillelodge@gmail.com

1:100 scale @A3 4679:03