



No change to front elevation with this proposal.

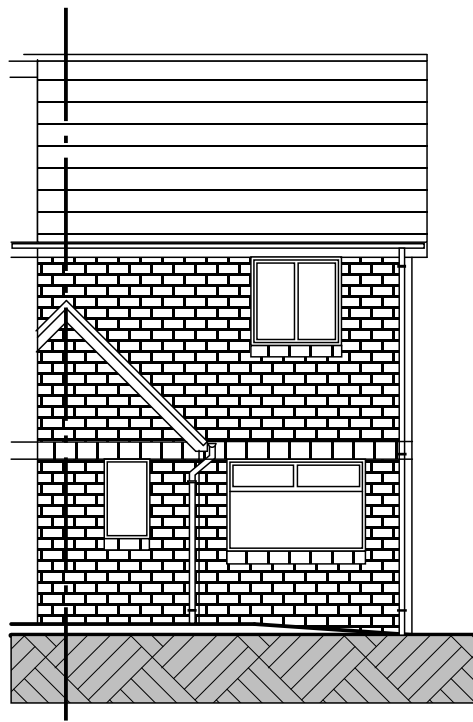


NORTH ELEVATION...

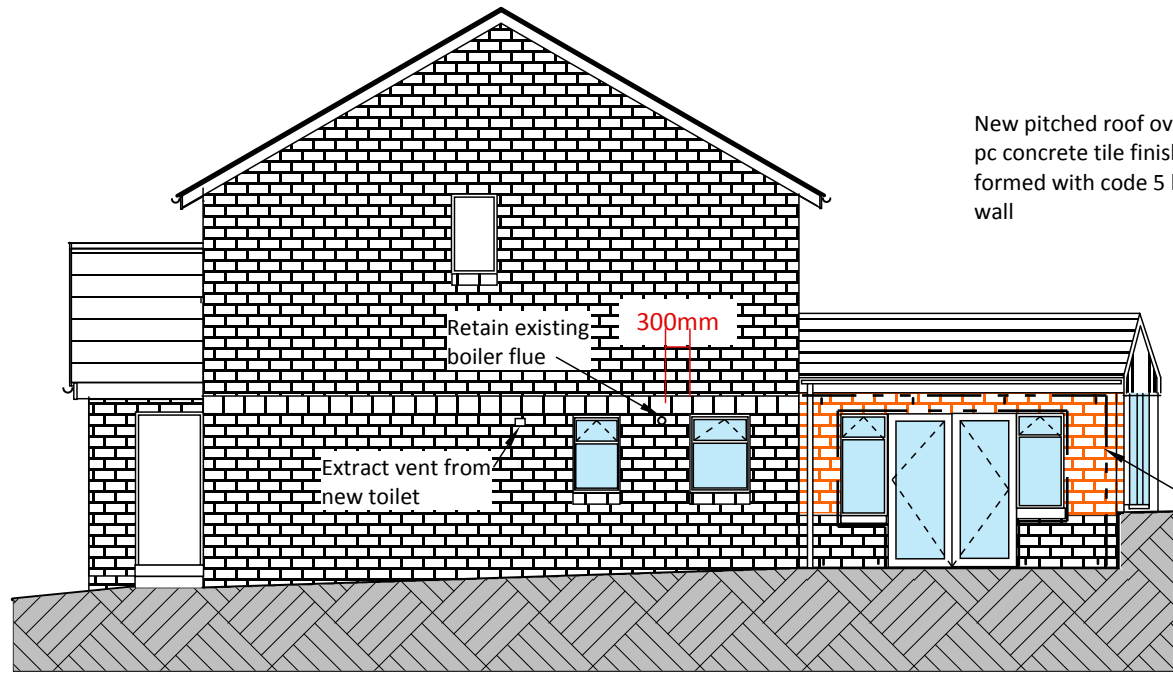

WEST ELEVATION...

New french door and glazing screen to kitchen/family room.

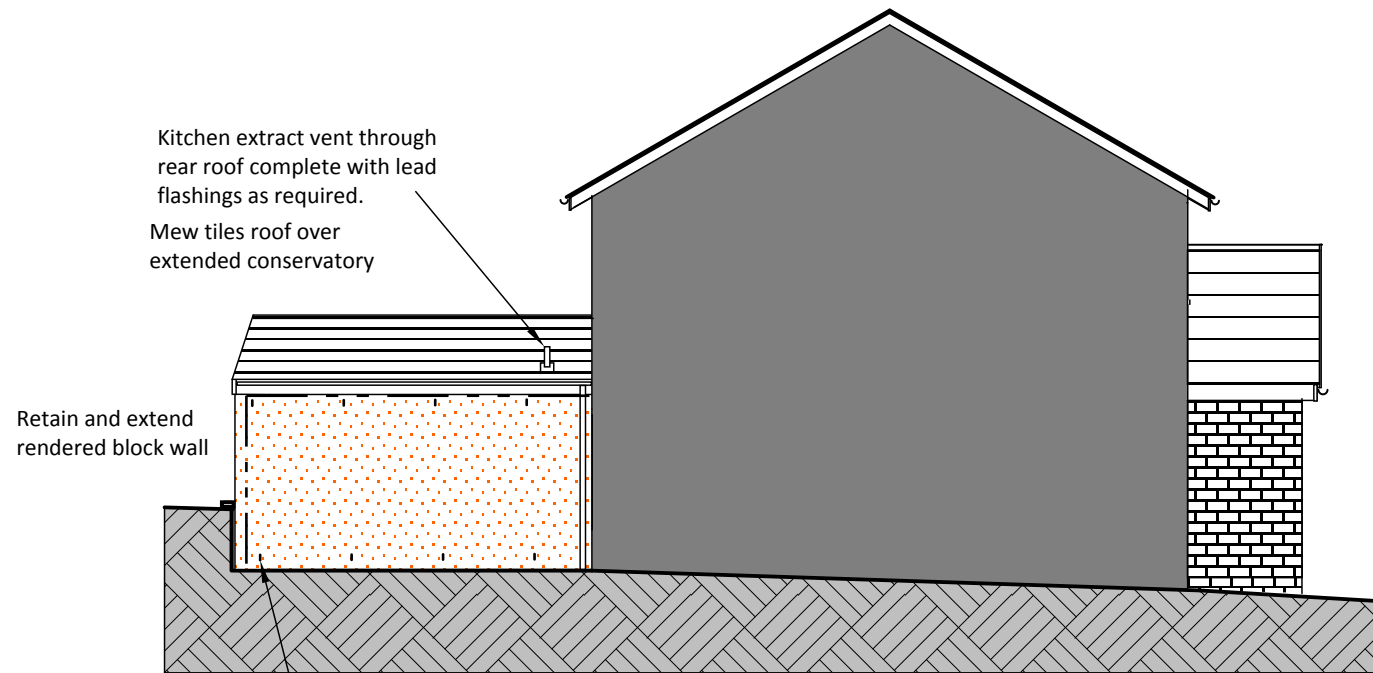


EAST ELEVATION...



SOUTH ELEVATION...



Client	Mr & Mrs Mohammed Ajaz	Address	22 Colwood Place, Glasgow	 KEITH EDWARDS ARCHITECT 2 CALEDON STREET, GLASGOW G12 9DX tel : 0141 341 0694
Project	Proposed Internal Alterations/ extend sun lounge	Dwg	A1477.21.07	
Title	Elevations ... proposed	Date	03.03.21	
		Scale	1:100	