

GROUND AND FIRST FLOOR PLANS: PROPOSED SCALE 1:100 at A3


Drwg Ref 408/P/07
March 2021

Proposed materials


Roof: Concrete interlocking roof tile with white pvcu guttering and square profile downpipes

Windows and doors: white pvcu double glazed windows and doors.

Walls: Cream painted render, with brick and pvcu horizontal cladding features.

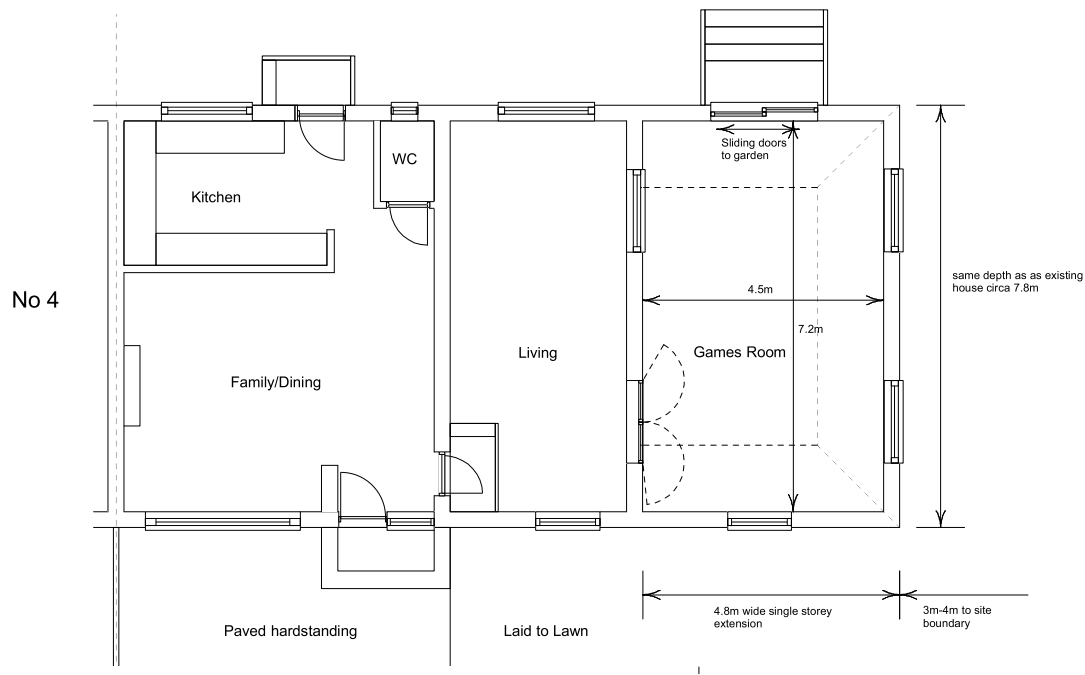

GROUND FLOOR PLAN

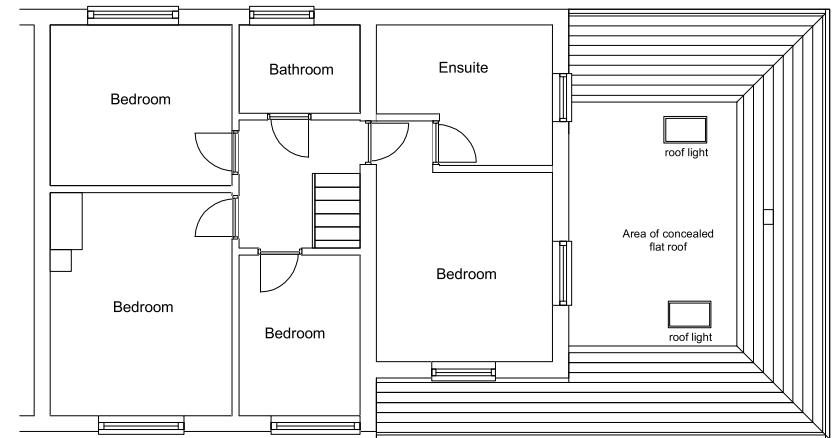

FIRST FLOOR PLAN

