

GROUND AND FIRST FLOOR PLANS; EXISTING SCALE 1:100 at A3


Drwg Ref 408/P/04
March 2021

Existing materials


Roof: Concrete interlocking roof tile with white pvcu guttering and square profile downpipes

Windows and doors: white pvcu double glazed windows and doors.

Walls: Cream painted render, with brick and pvcu horizontal cladding features.

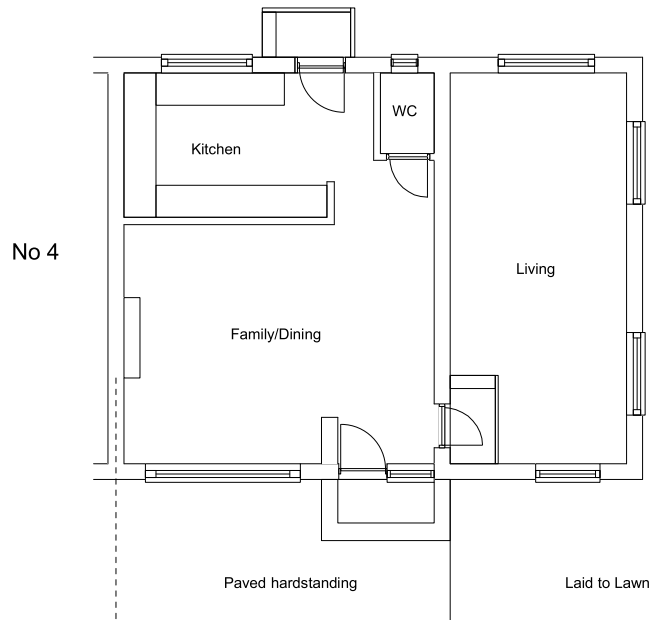

GROUND FLOOR PLAN

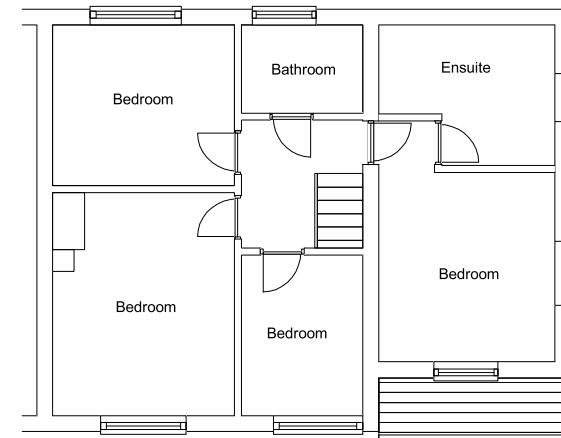

FIRST FLOOR PLAN

