
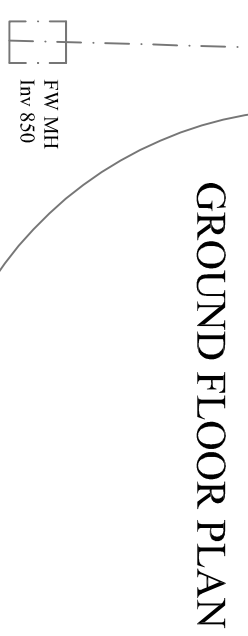
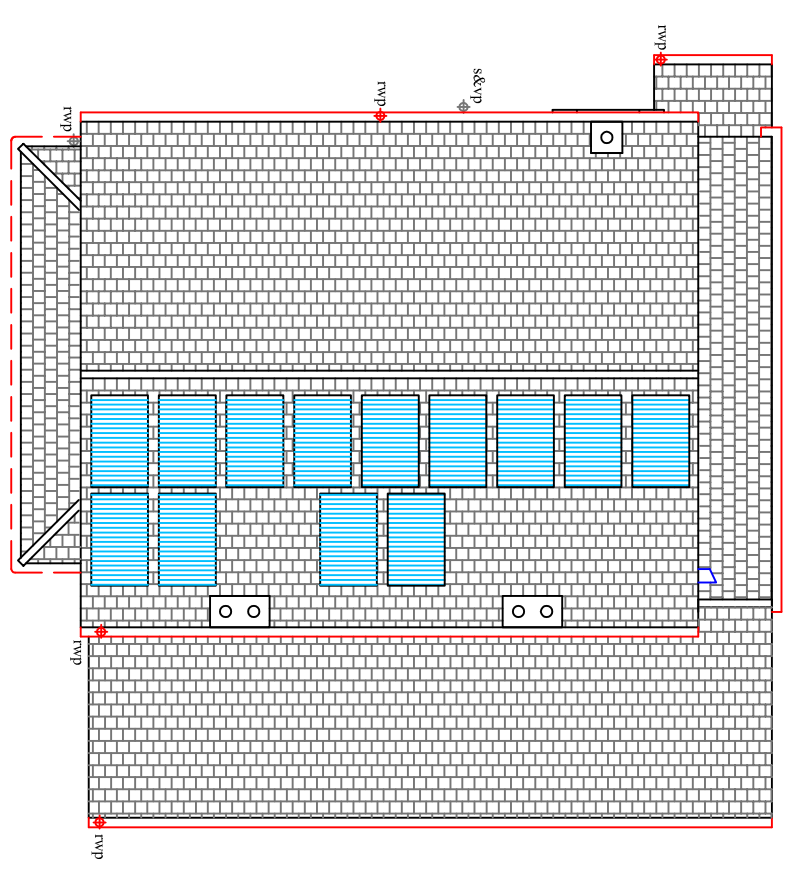
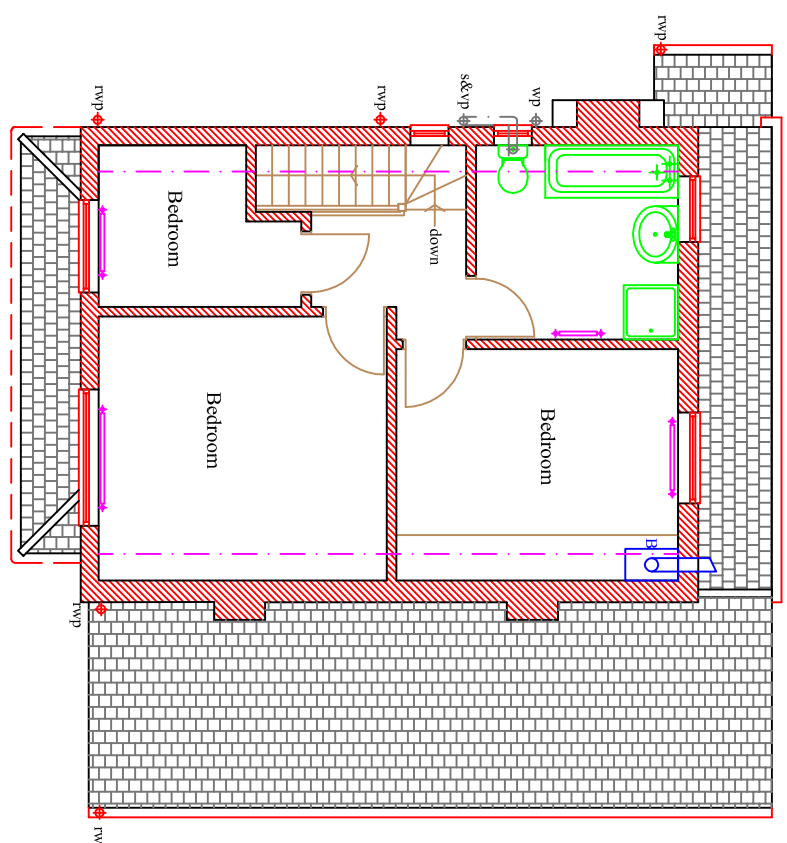


- Subject to site survey, ground investigation, & services report.
- Unless otherwise stated expert highway advice has not yet been received.
- Copyright Reserved.

Do not scale from this drawing	
NO. DATE	AMENDMENT
	BY

The first floor was not surveyed, the layout is indicative only. All services such as radiators are indicative and not necessarily shown the exact size.

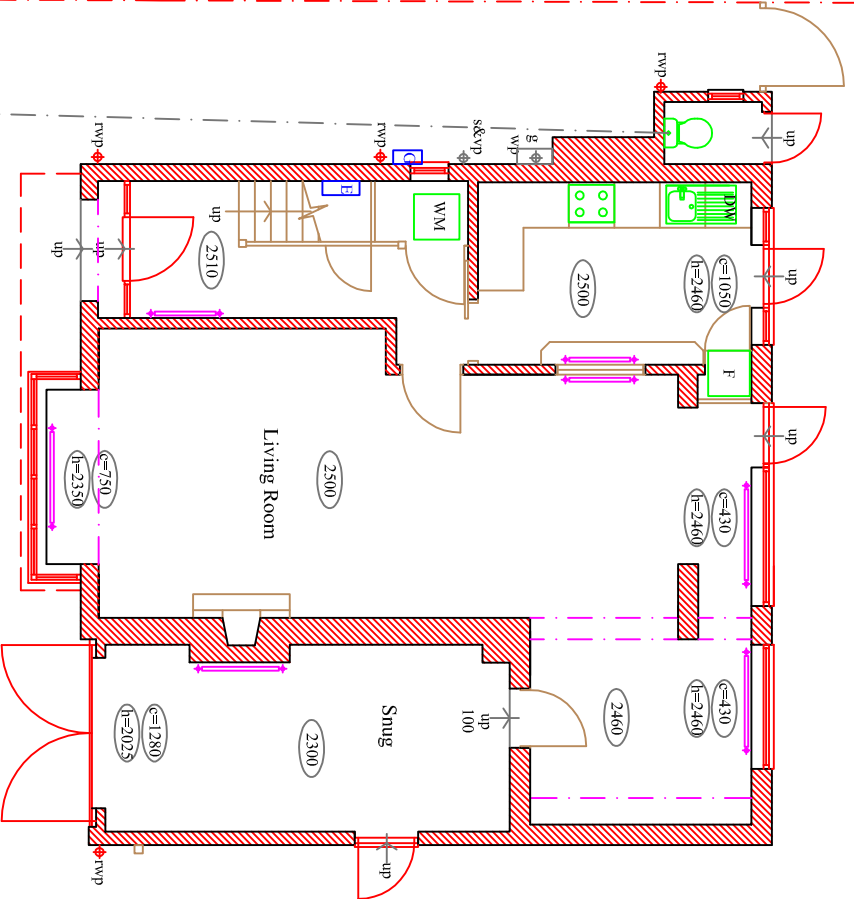

**RICHARD J. BAKER**  
Design Surveys Property Advice

The Studio, 17 Madras Road, Brentwood, Essex, CM15 9EH Tel: 01277 20972 Mobile: 07860 89270

PROJECT		TITLE	
26 Doddinghurst Road Brentwood Essex. CM15 9EH		Plans as Existing	
CLIENT Mahoney	DATE Feb, 2021	JOB NO. 26DR	Checked
SCALE 1:100&A3	DRAWN R.J.B.	DRWG. NO. 001	