



Do not scale from this drawing	
NO.	AMENDMENT
DATE	BY


- Subject to site survey, ground investigation, & services report.
- Unless otherwise stated expert highway advice has not yet been received.
- © Copyright Reserved.

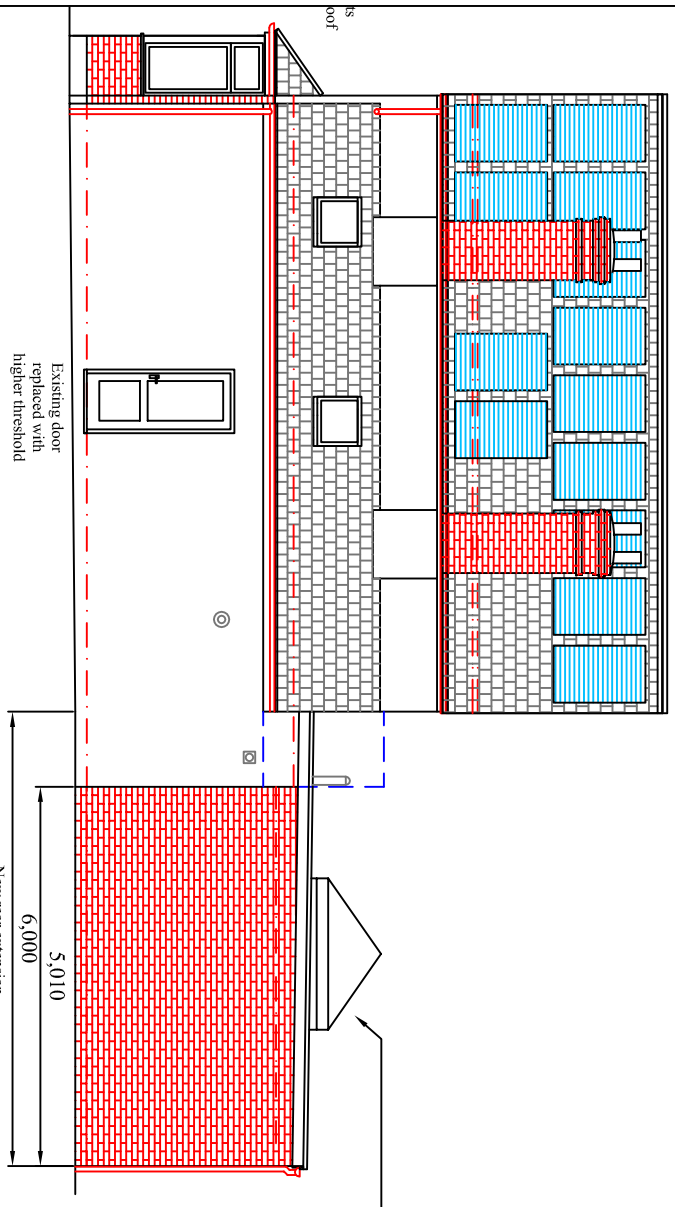


SIDE (South) ELEVATION

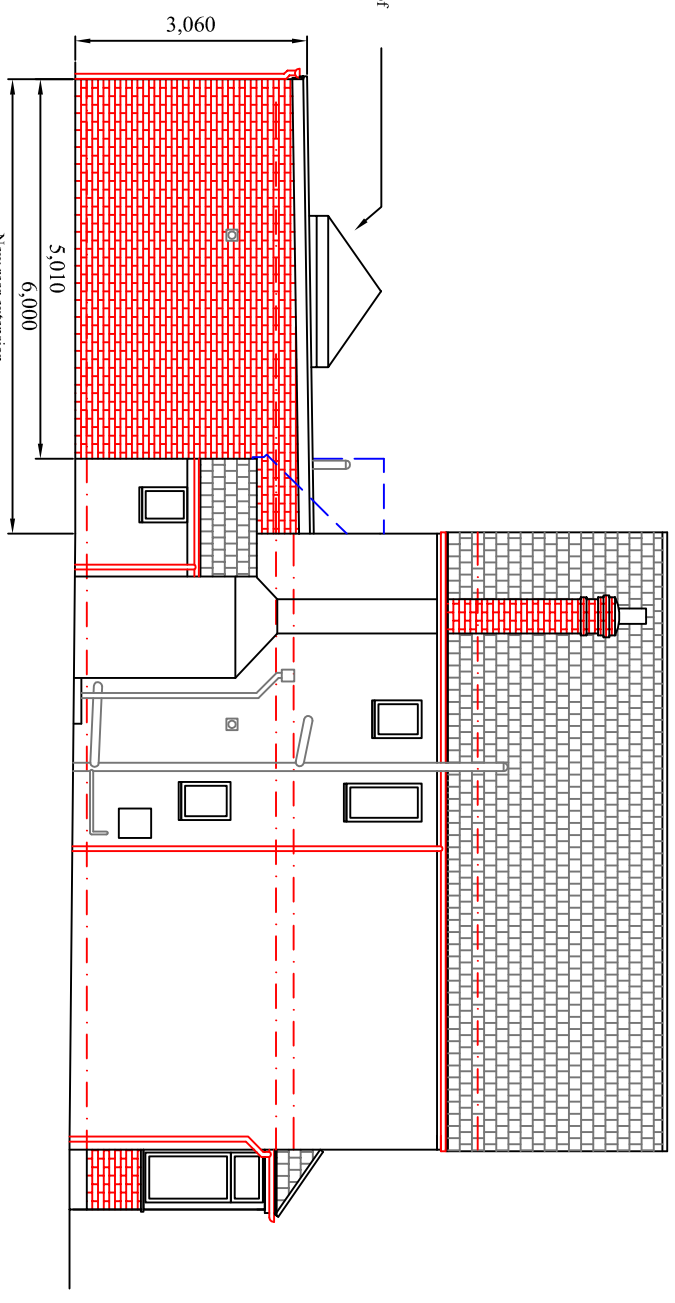

SIDE (North) ELEVATION

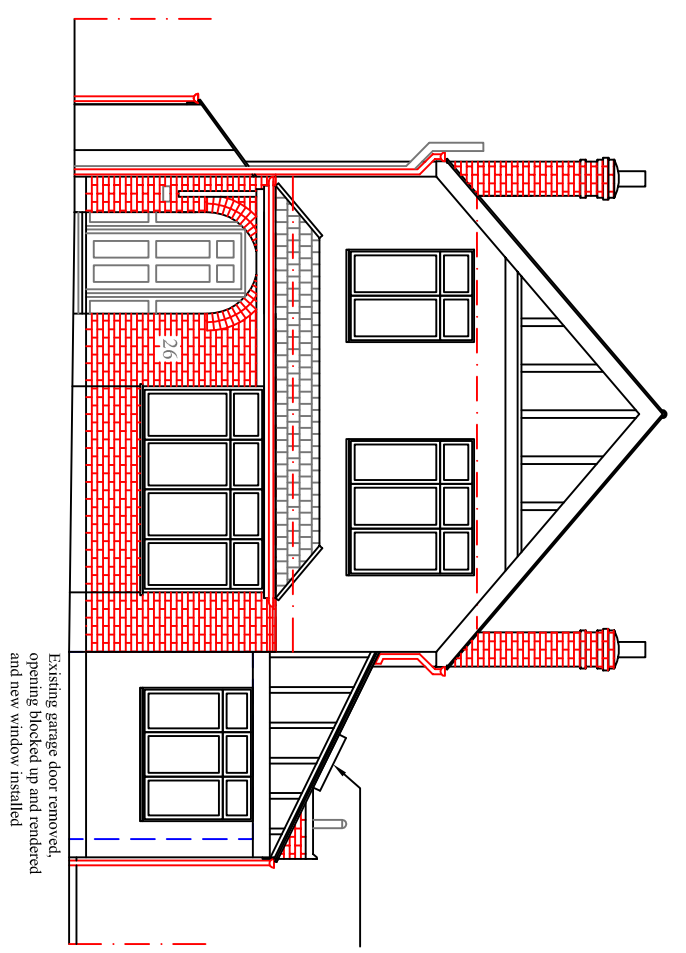

FRONT (West) ELEVATION

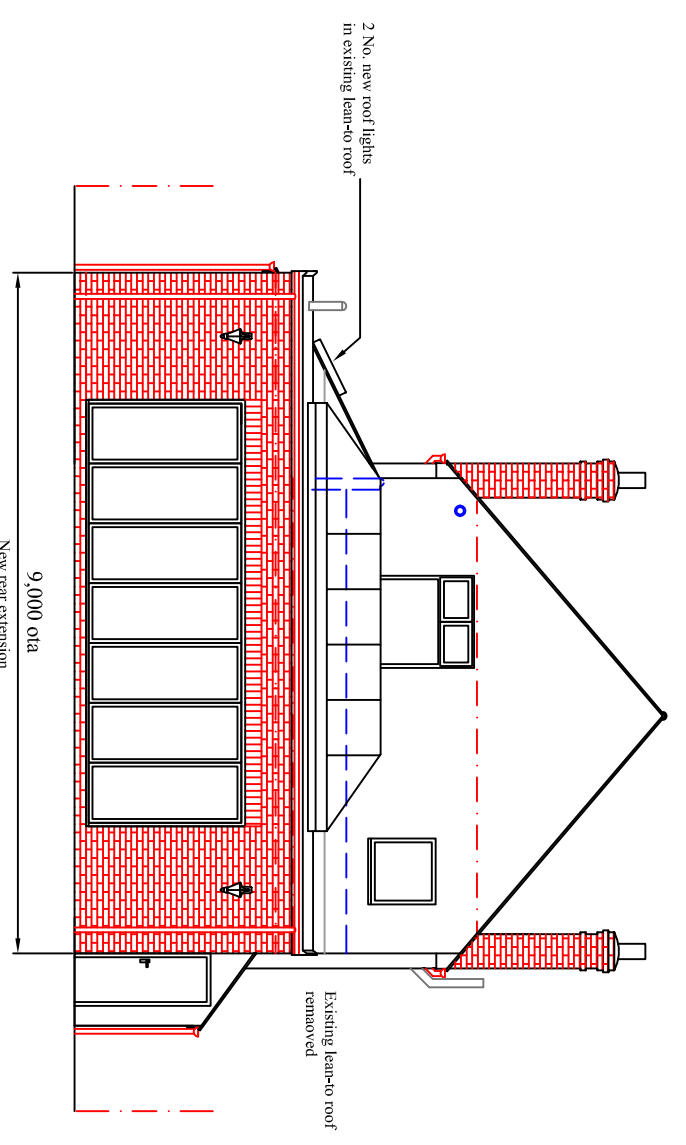

REAR (East) ELEVATION

RICHARD J. BAKER
 Design Surveys Property Advice
 The Studio, 17 Madelin Road, Brentwood, Essex, CM15 9EH
 Tel: 01277 209172 Mobile: 07860 892210

CLIENT	DATE	JOB NO.	CHECKED
Mahoney	Feb, 2021	26DR	
SCALE	DRAWN	DRWG. NO.	
1:100&A3	R.J.B.	008	

PROJECT: 26 Dodinghurst Road, Brentwood, Essex, CM15 9EH
 TITLE: Elevations as Proposed