



# 7a

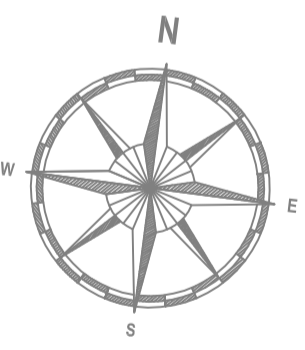


Do not scale from this drawing	
NO. DATE	AMENDMENT
A. 03/03/21	Client's amendments
BY	RJB


- Subject to site survey, ground investigation, & services report.
- Unless otherwise stated expert highway advice has not yet been received.
- Copyright Reserved.

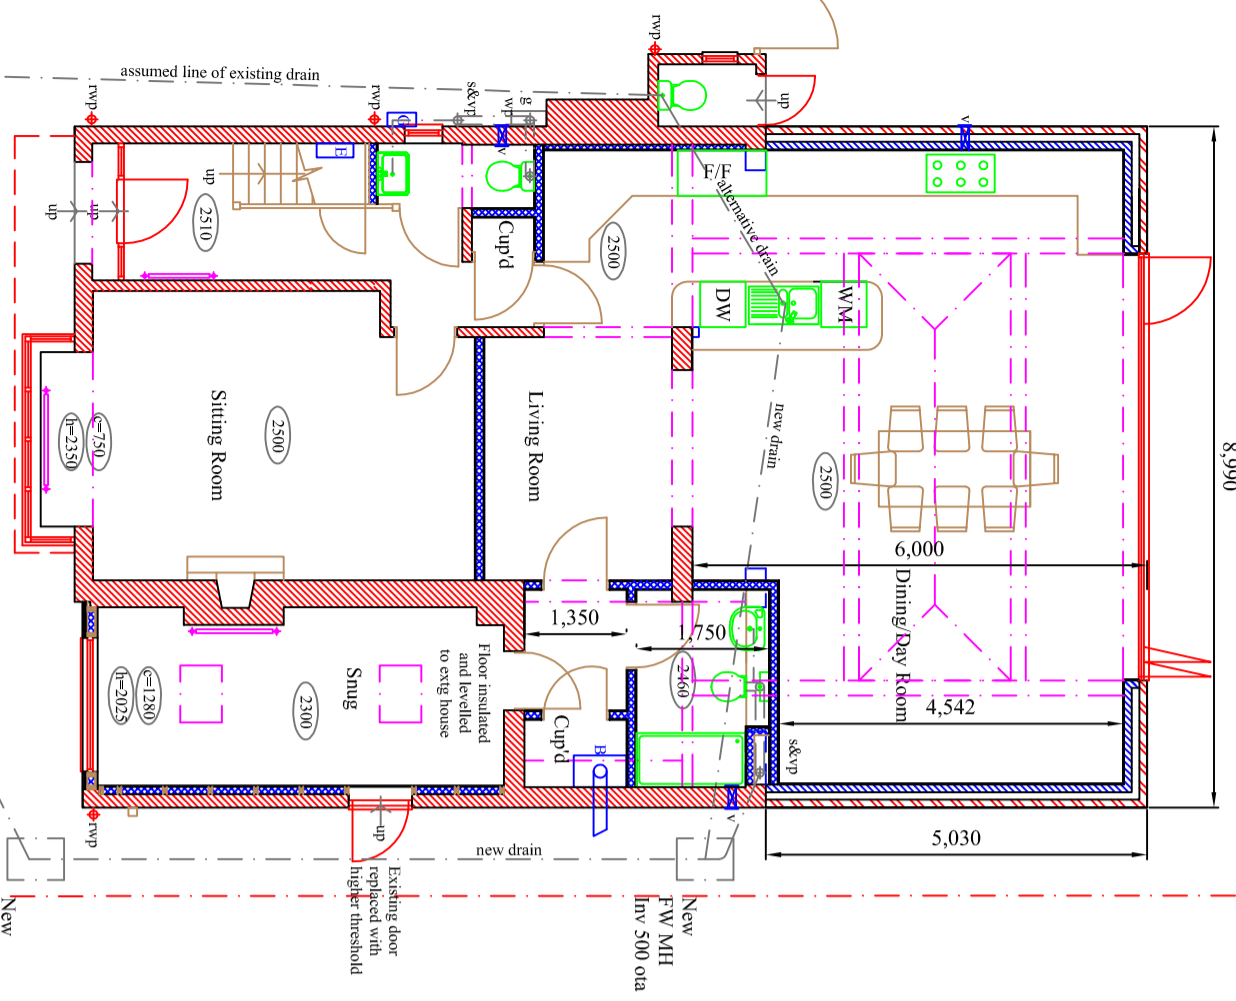


GROUND FLOOR PLAN

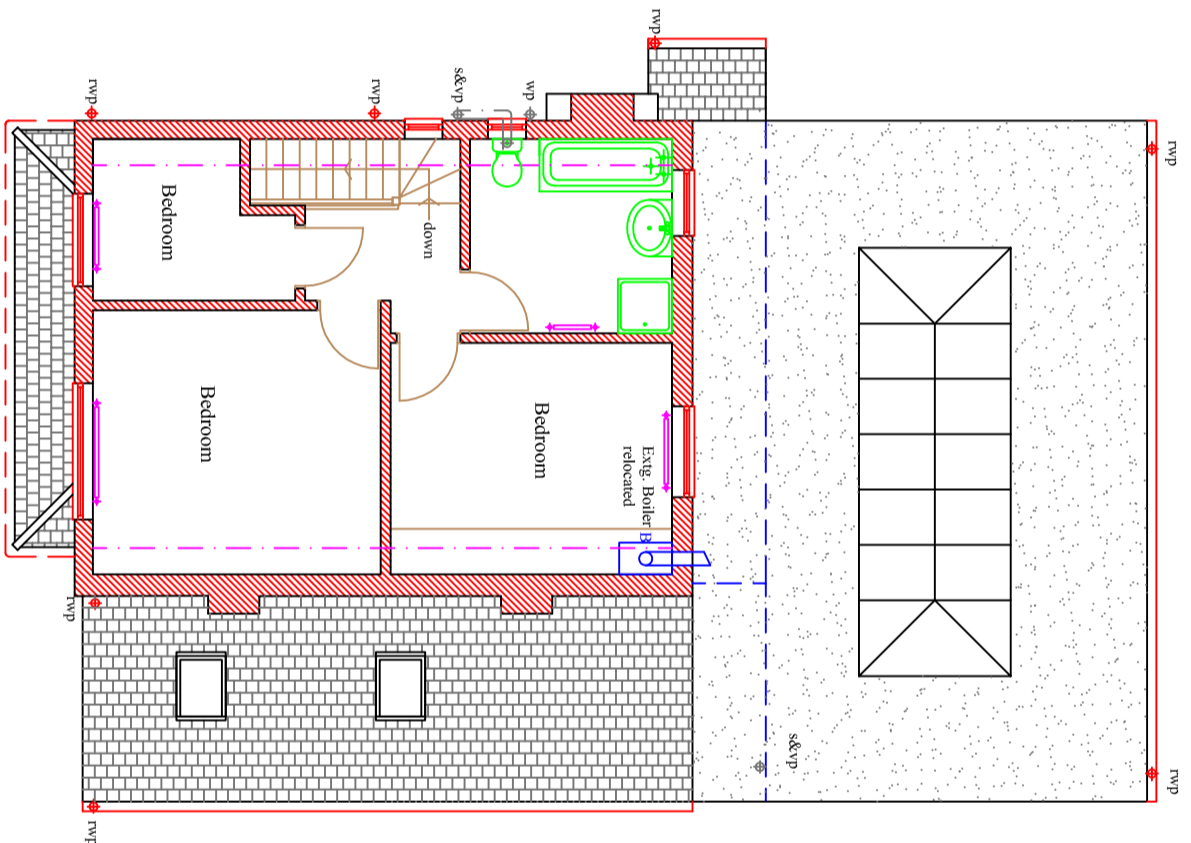

FIRST FLOOR PLAN

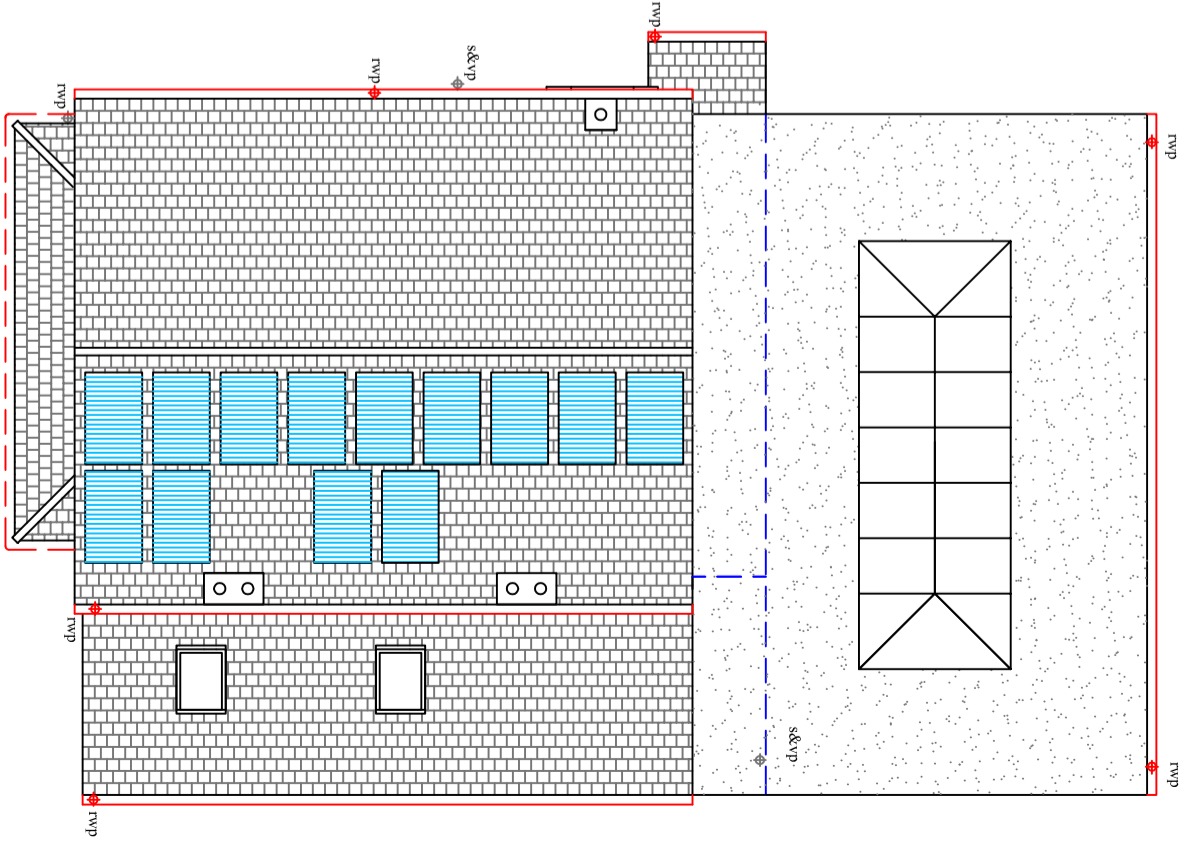

ROOF PLAN

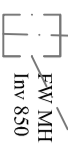

**RICHARD J. BAKER**  
Design Surveys Property Advice  
The Studio, 17 Madras Road, Brentwood, Essex, CM15 9SU  
Tel: 01277 200723 Mobile: 07860 892210

CLIENT	McHoney	DATE	Feb, 2021	JOB NO.	26DR	Checked
PROJECT	26 Doddinghurst Road Brentwood Essex. CM15 9EH	DRAWN	R.J.B.	DRWG. NO.	007A	
SCALE	1:100@A3					