



EXISTING SIDE ELEVATION- WESTERN 1:50



EXISTING REAR ELEVATION- SOUTHERN 1:50

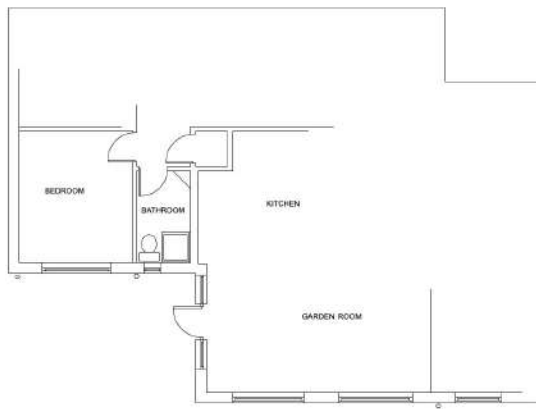

EXISTING PART GROUND FLOOR PLAN 1:50

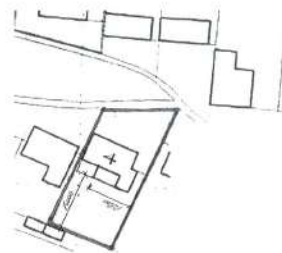

BLOCK PLAN 1:500



PROPOSED SINGLE STOREY REAR EXTENSION TO 'CANDENA' 4 GARDENERS WALK,
ELMSWELL, BSE, SUFFOLK - IP30 8ET.

MARCH 2021

MRS J SMITH