


- General Notes:**
1. Do Not Scale This Drawing
 2. All dimensions are in millimetres unless otherwise stated
 3. Drawing based on survey information by others
 4. Contractors are not to scale dimensions from this drawing
 5. Contractors are to check all dimensions prior to commencement on site and notify the architect of any errors, omissions, or discrepancies
 6. West Port Five Limited retain copyright of this drawing. It may not be copied, altered or reproduced in any way without their written authority.

Drawing Notes:

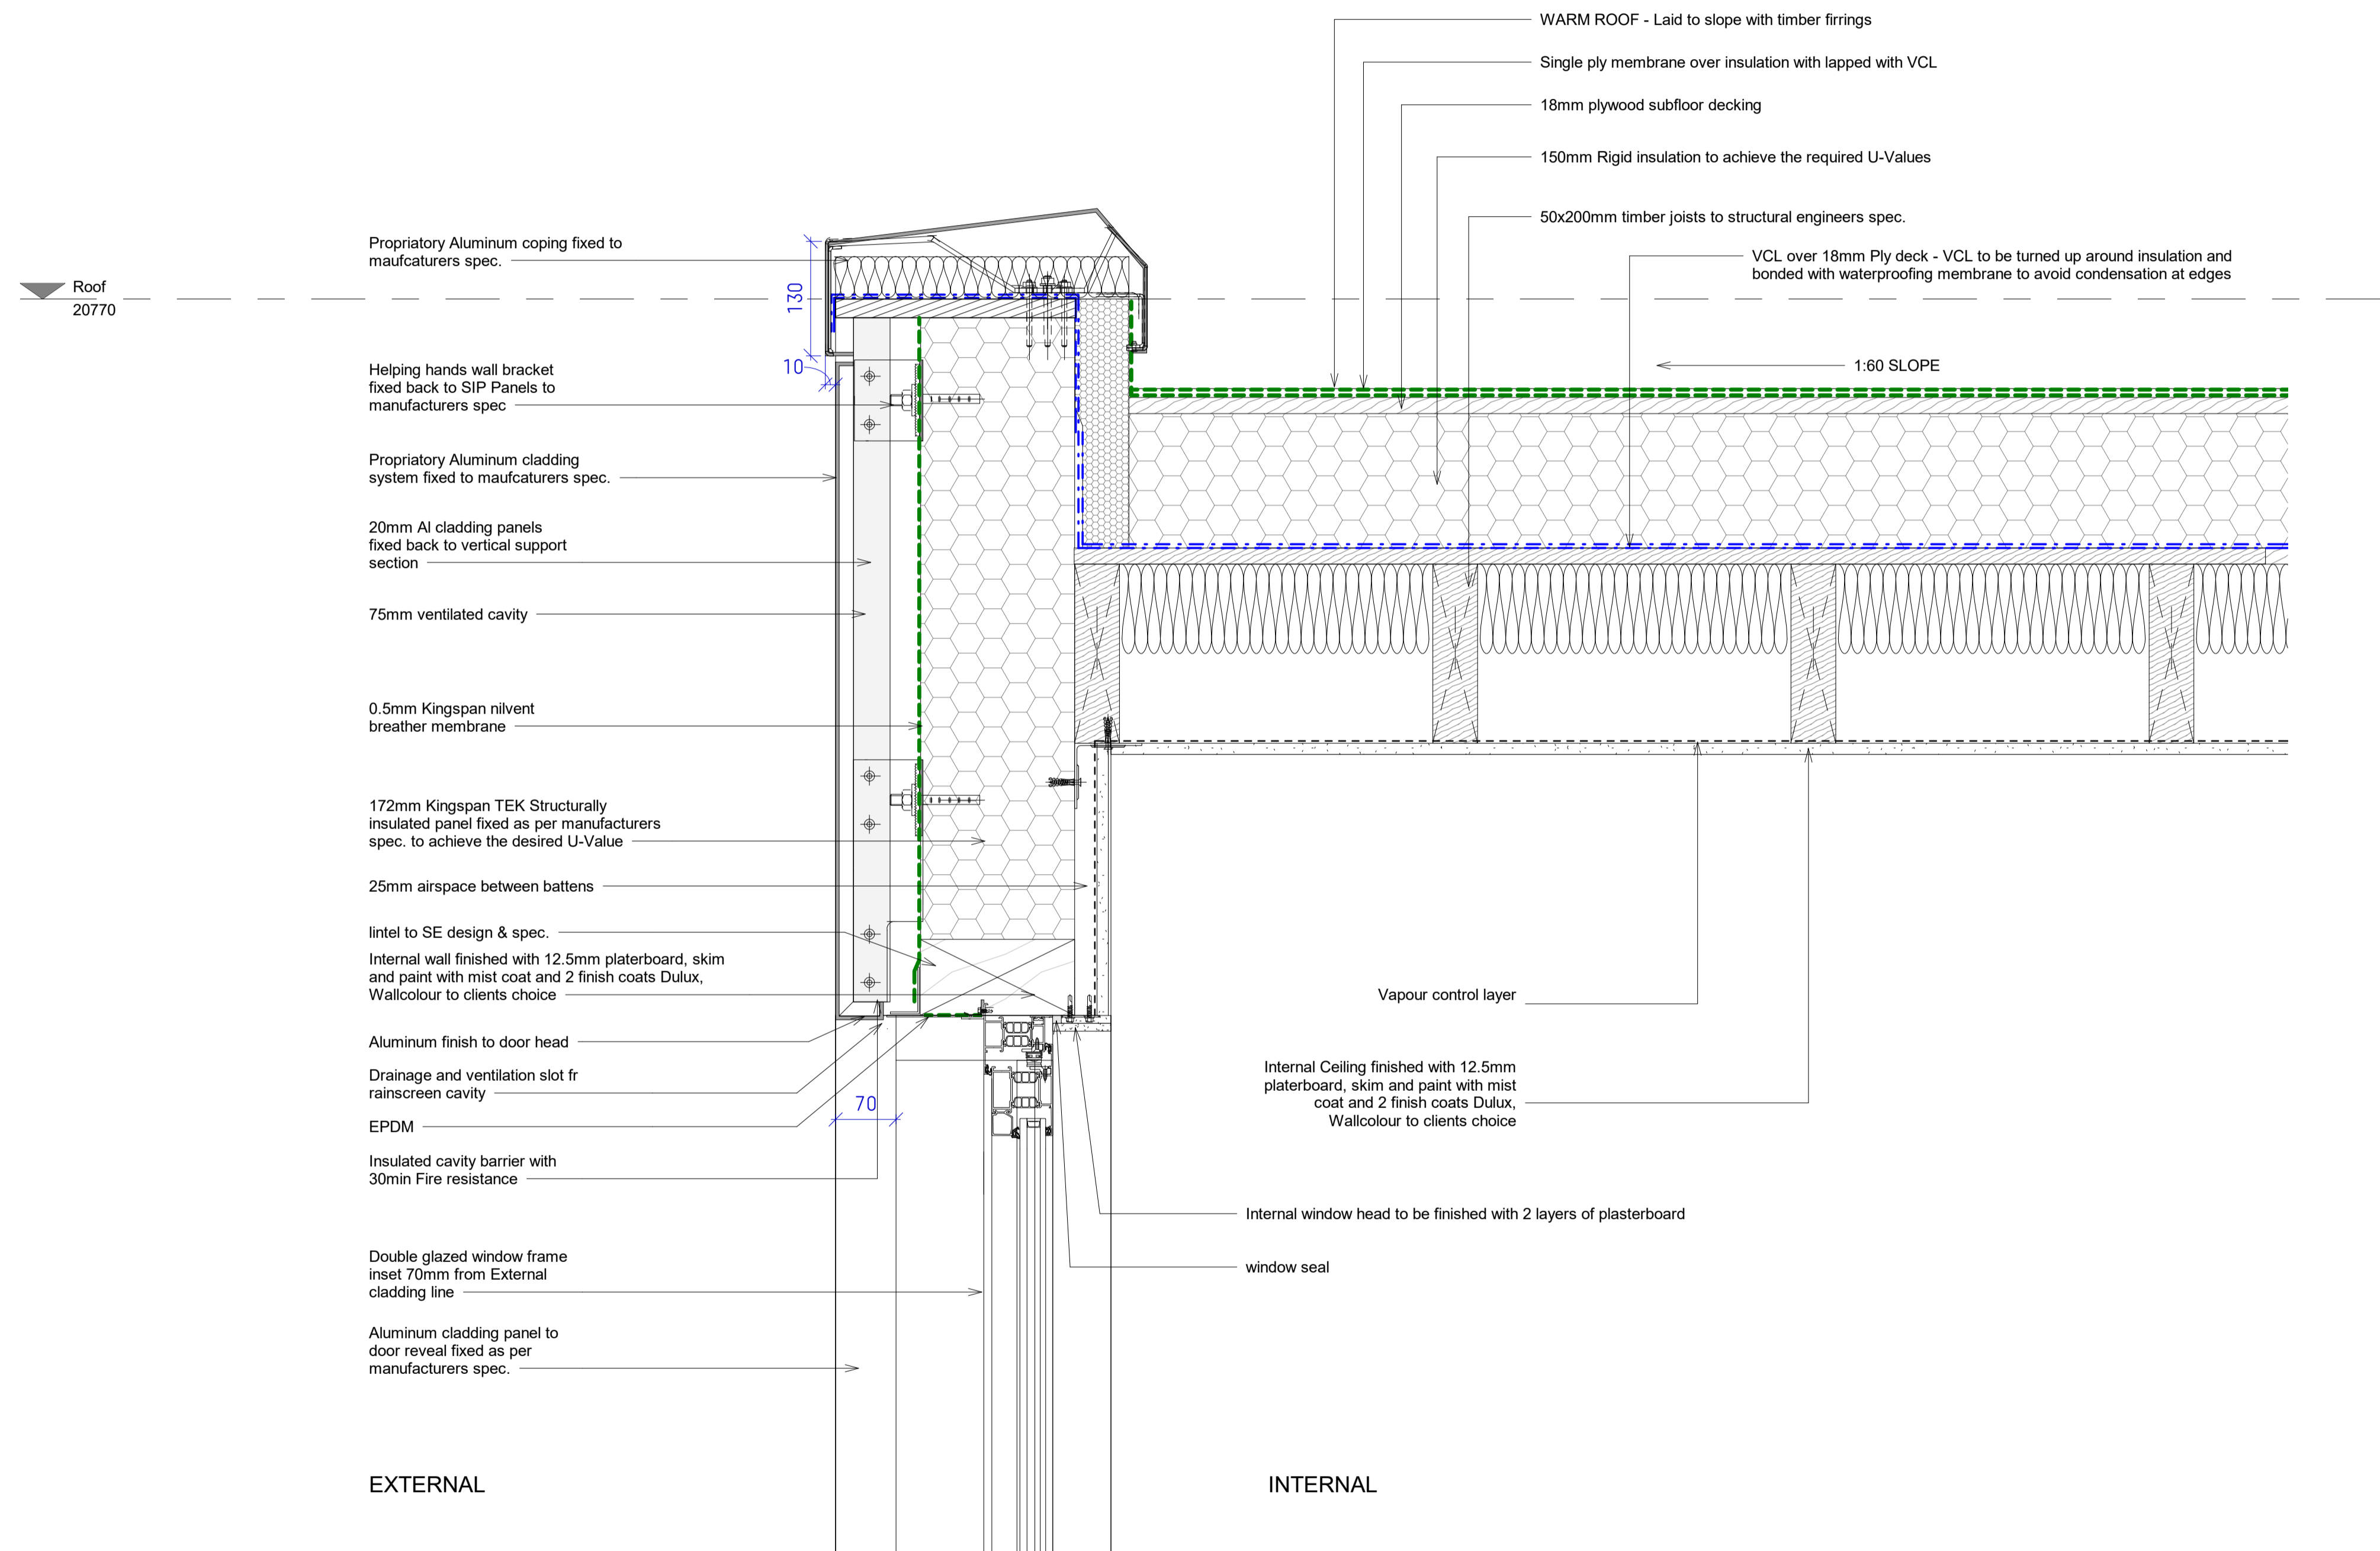

Rev. Date	Description
-----------	-------------

WEST PORT

Project
57 Glengall Road, London
 Stage
Discharge of Planning Conditions

0 0.05m 0.2m
 1:5

Drawing Title
New Wall to New Roof Junction

Drawing Information	
Scale	Status
1 : 5 @ A1	
Drawn	SOI
Checked	RA
Approved	Date
	03/03/2021
Drawing Reference	Revision
17005-4-404	-

1 New Wall to New Roof Junction

1 : 5