


First Floor Plan

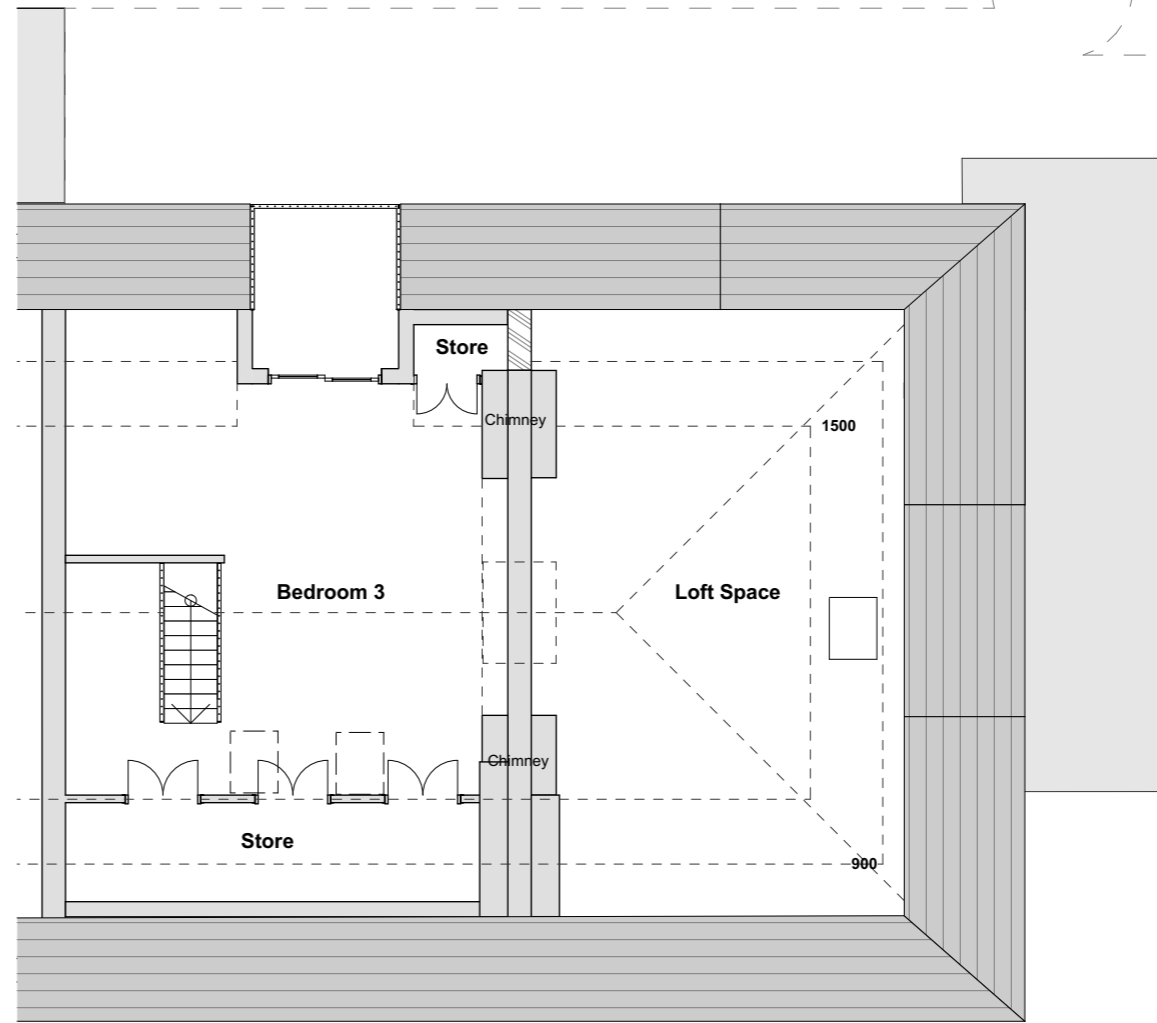

Loft Floor Plan

©Copyright
 Prior to commencement of works on the site, the contractor should check all dimensions on the drawings and check against actual site dimensions, and report and discrepancies immediately to the Architect.

Written dimensions are to take precedence over scaled dimensions.

Rev	Date	By	Description
04	2019.11.19	RM	Loft hatch shown & extent below loft storey with title sheet amends
03	2019.11.18	RM	Loft hatch & chimney indicated
02	2019.10.07	RM	Minor amendment of existing layout. N point

noma architects
 14 Guinea Street
 Redcliffe, Bristol BS1 6SX
 T 0117 929 2041
 E mail@noma-uk.com
 www.noma-uk.com

Job
44-46 Coldharbour Road, Bristol

Client
Property Acquisition & Investment

Drawing Title
Existing First & Loft Floor Plan

Drawing Number
2102 0111 04

Project Number Revision

Planning Scale
1:100

AW	SD	2019.10.01	A3
Drawn	Checked	Issue Date	Size

2102	Noma	00	00	00	A	00
NOMA Project No	Owner	Zone	Level	Type	Role	Status