



NOTES:- RESPONSIBILITY IS NOT ACCEPTED FOR ERRORS MADE BY OTHERS IN SCALING FROM THIS DRAWING. ALL CONSTRUCTION INFORMATION SHOULD BE TAKEN FROM FIGURED DIMENSIONS ONLY. ALL DIMENSIONS ARE IN MILLIMETERS

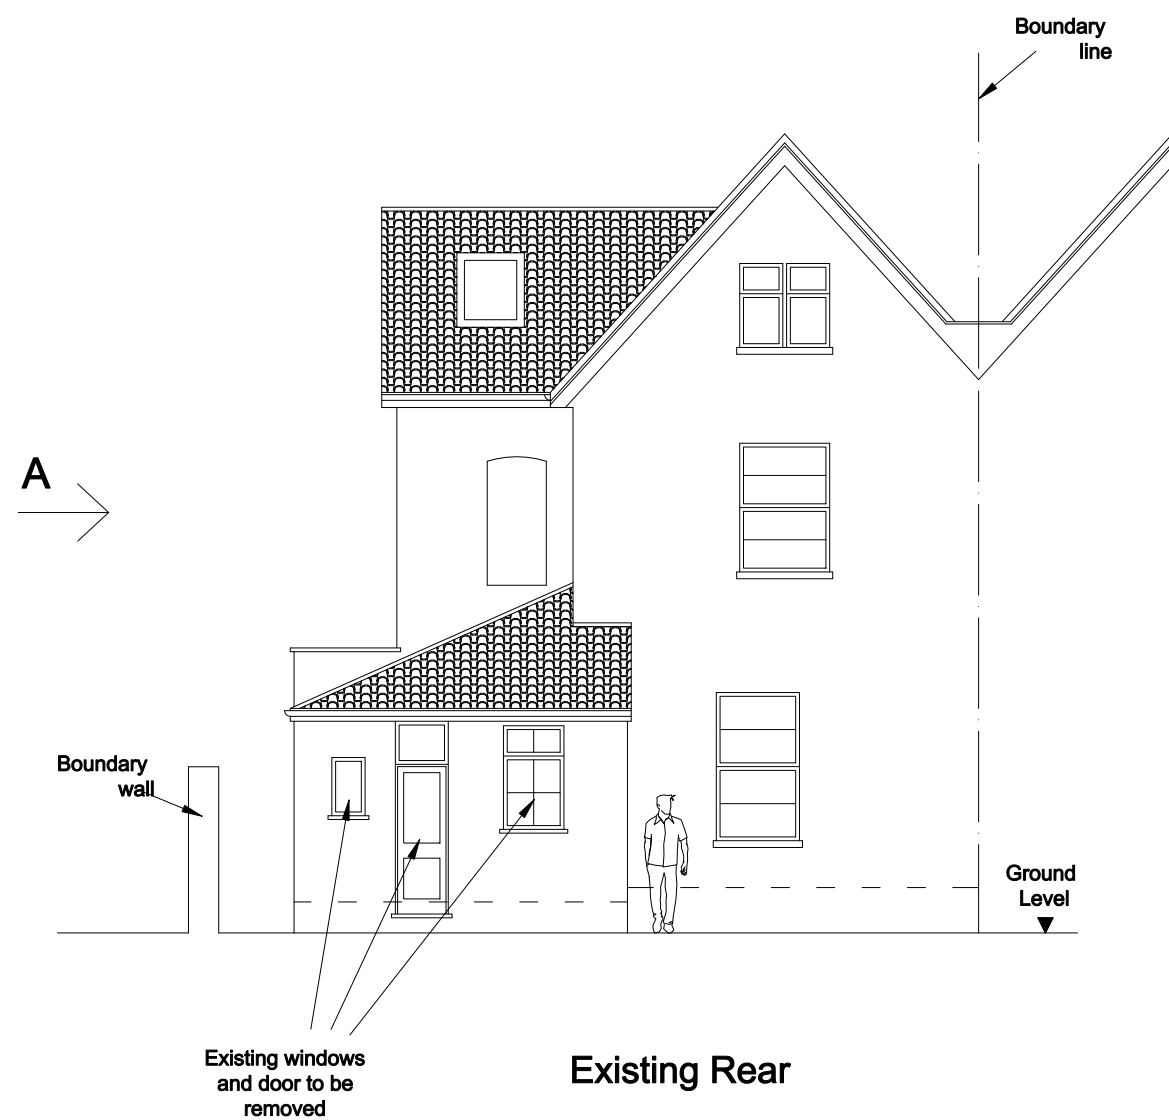

Existing Rear

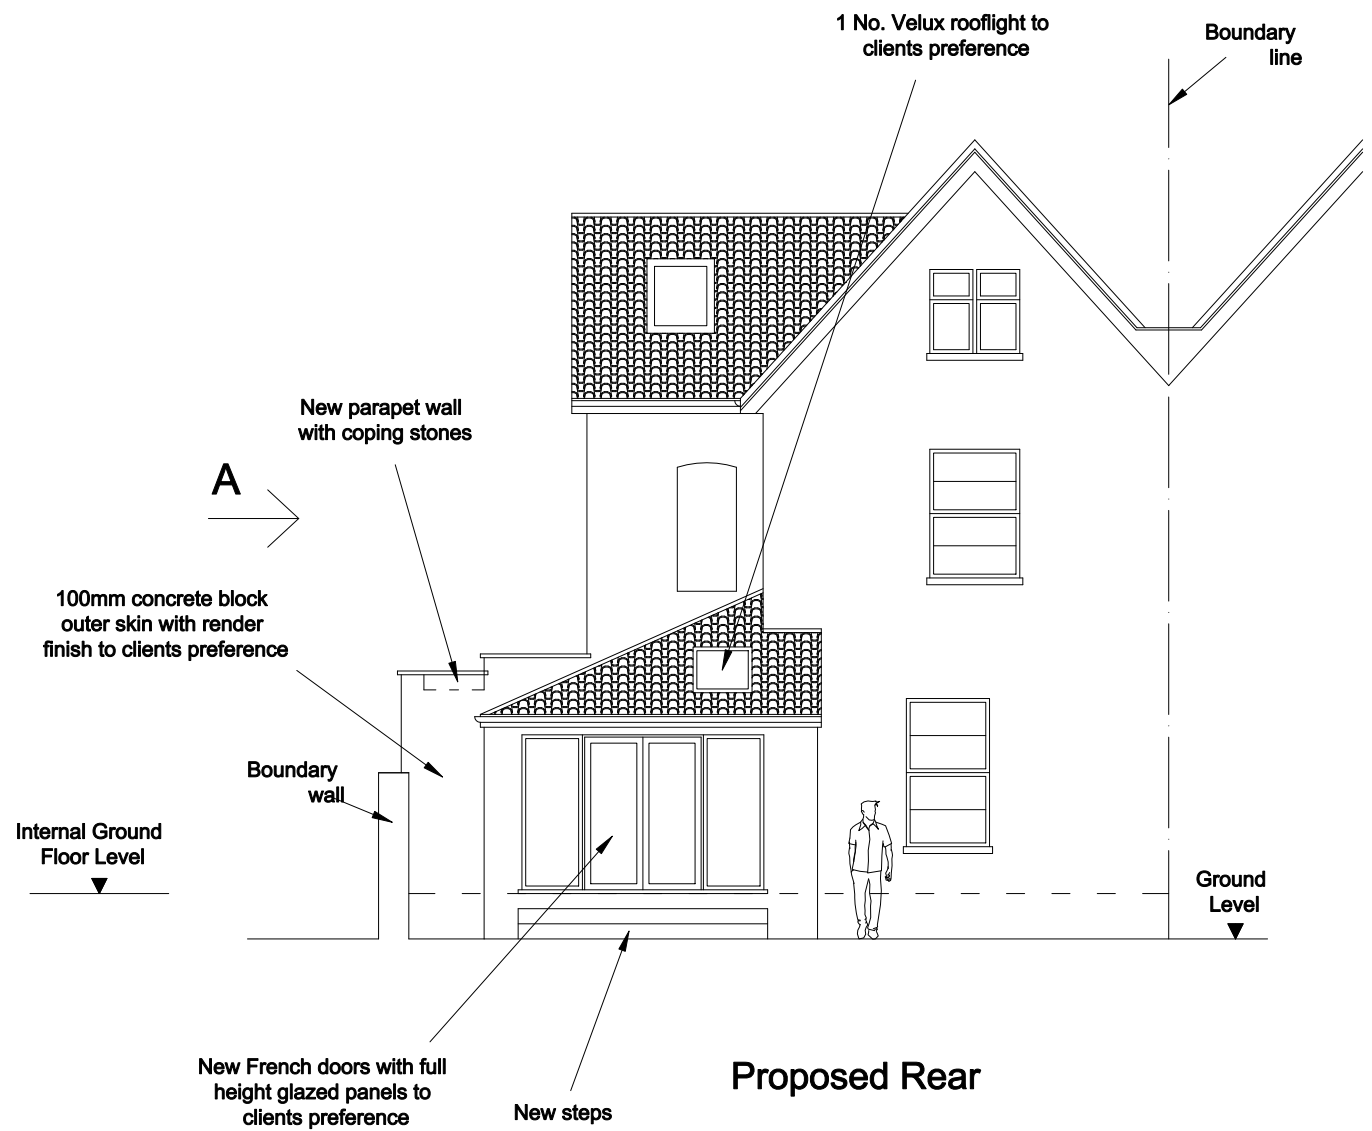

Proposed Rear

Clifton Design (Bristol)
25 Lower Redland Road
Redland
Bristol
BS6 6TB
0117 973 6000

Rev:	Description of Changes:
-	-

Drawn:	Date:
-	-

Client:
Mr & Mrs P Mitchell

Address:
38 Wellington Park, Clifton

Postcode:	Drawing Title:
BS8 2UW	Rear Elevations
Date:	Drawing No:
Jun 2020	38/WP/C/04/P
Drawn: D.H	Option: -
Rev: -	

