


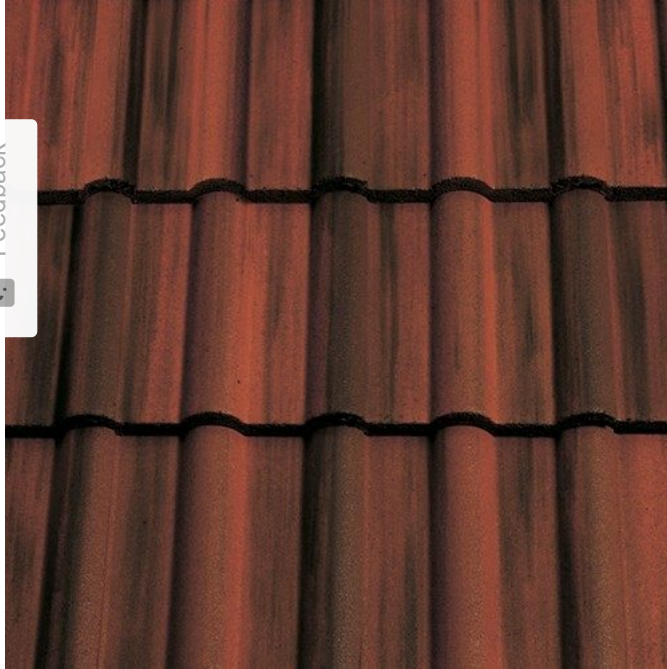

Double Roman Rustic



A long established Roman design popular in most regions, ideal for both new build and refurbishment.

Minimum Roof Pitch:

17.5° at a minimum of 100mm headlap

22.5° at a minimum of 75mm headlap

30° for all sandfaced colours regardless of headlap

Covering Capacity:

9.7 tiles per m² at 75mm headlap

10.4 tiles per m² at 100mm headlap

Technical Data

Maximum Weight Per Sqm	46.8 m ²
Quantity Per Pallet	216

Additional Information

Length x Width	420 x 334 mm
Cover Width	300



Phone

📞 01427 871200 |

The content provided is correct as of date of printing. (Please see top-left corner) Due to the colour constraints of printing processes, the product colour may not be truly represented.