


PROPOSED.

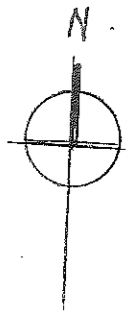

GATE ACCESS

REAR GARDEN

Stone walls to BOUNDARIES

TIMBER FENCE INSIDE WALLS

PAVEMENT

NO 3

DINING


KITCHEN

CONCRETE WOOD STORE

BATHROOM

LIVING

GROUND FLOOR PLAN

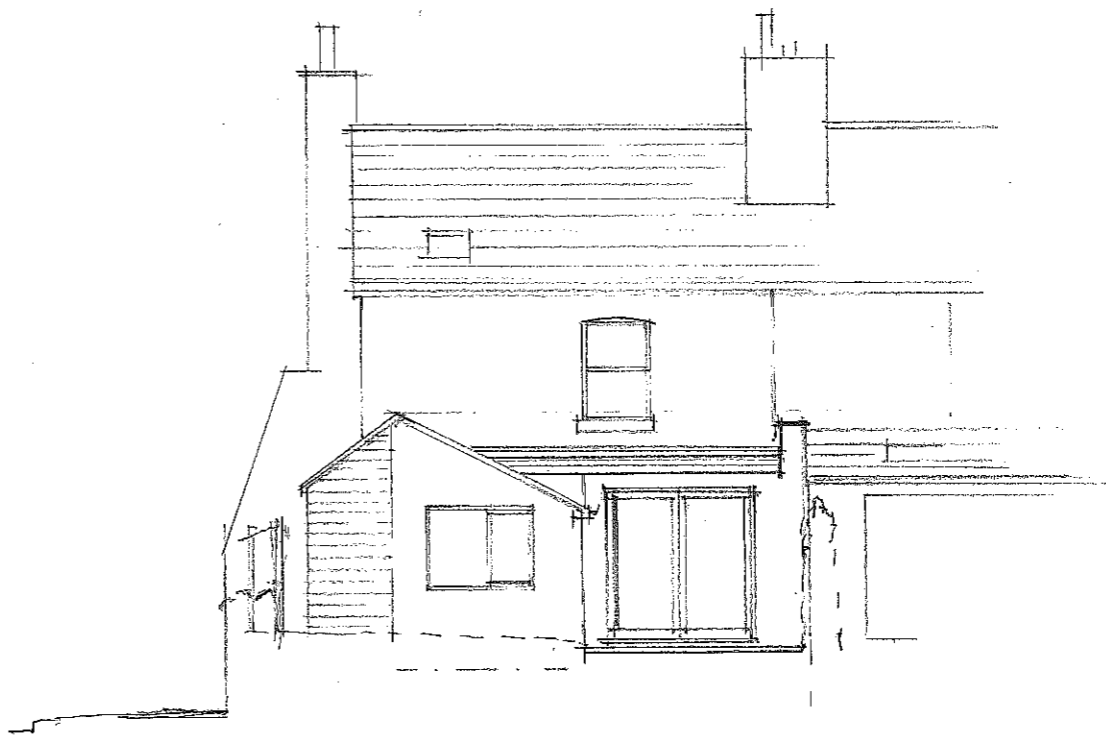


NORTH ELEVATION FACING GARDEN

MATERIALS

Roof: Dark grey GRP flat roof

Walls: Rendered and painted to match the existing rear elevation

Patio doors: Powder coated aluminium

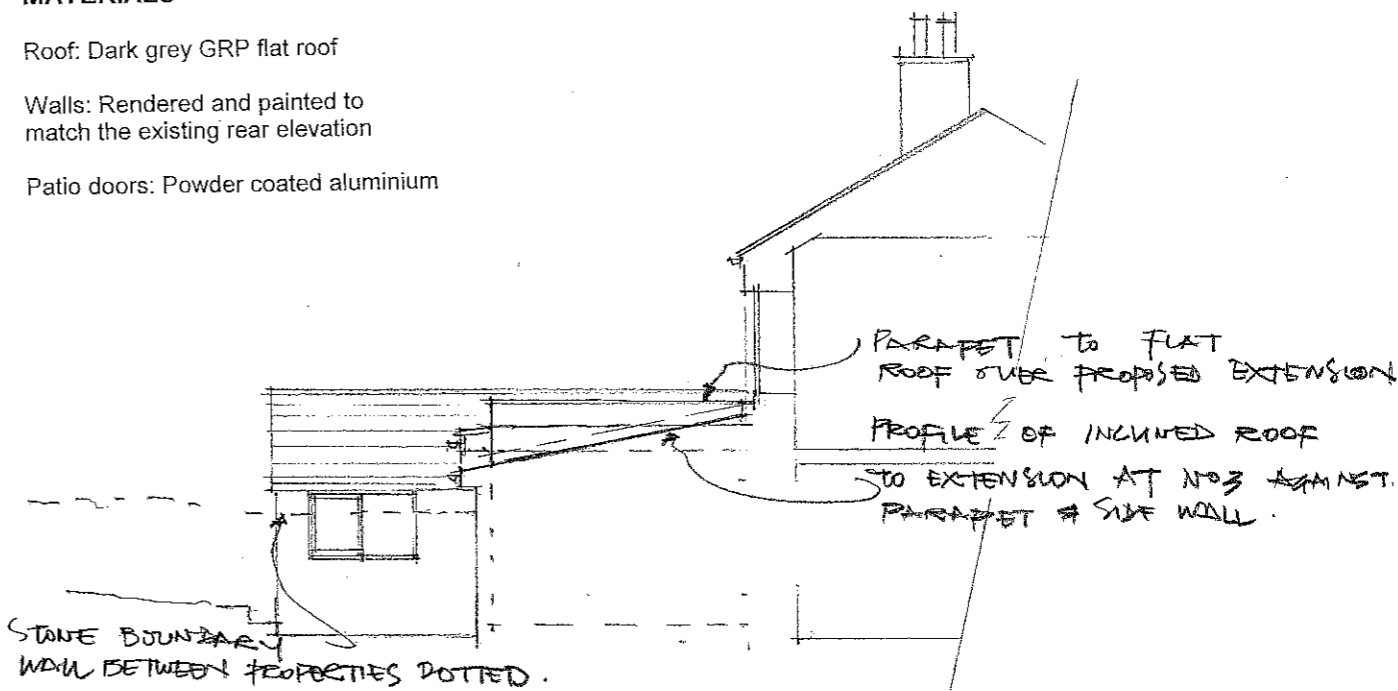

WESTERN ELEVATION FACING NO 3

0 1m 2m 3m 4m 5m 6m 8m 10m SCALE 1:100