


EXISTING

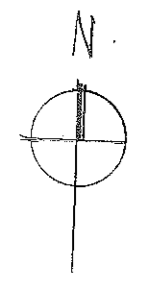



GATE ACCESS

REAR GARDEN


STONE WALLS TO BOUNDARIES

TIMBER FENCE INSIDE WALL

No 3

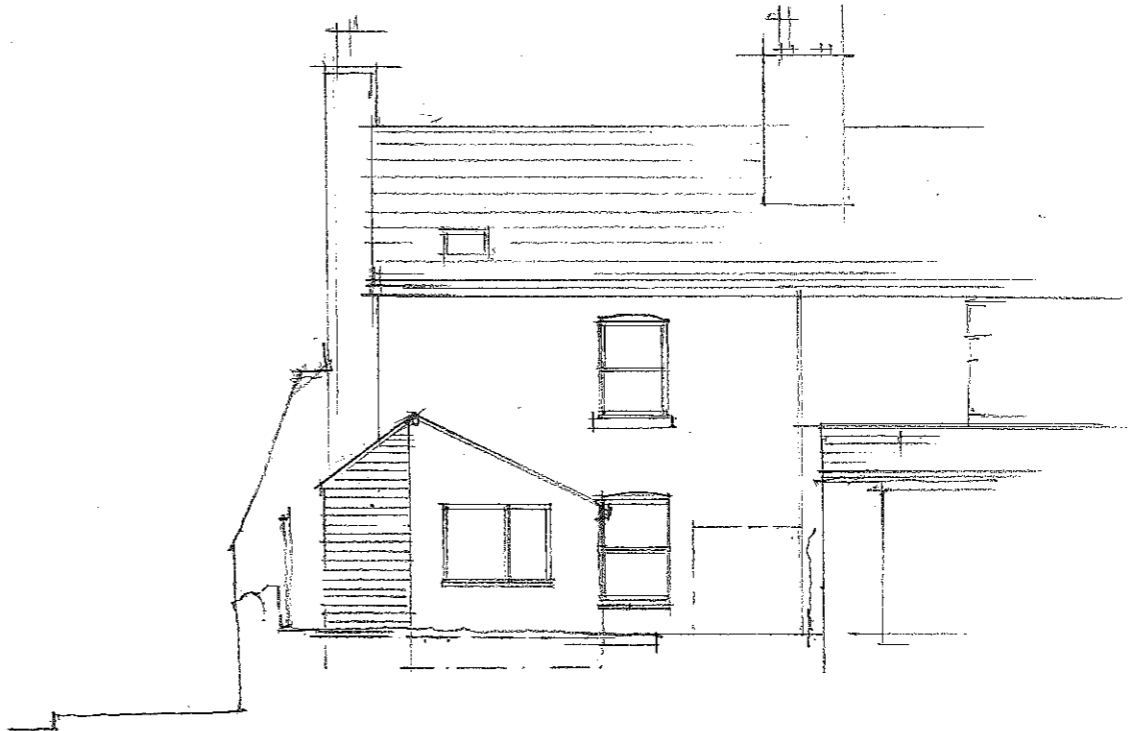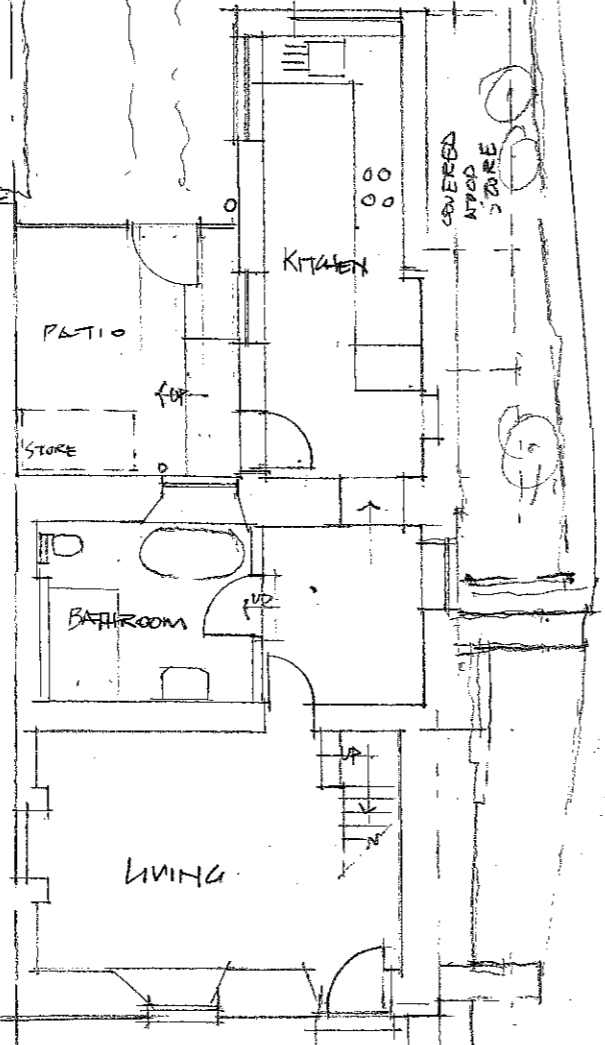

NORTH ELEVATION FACING GARDEN

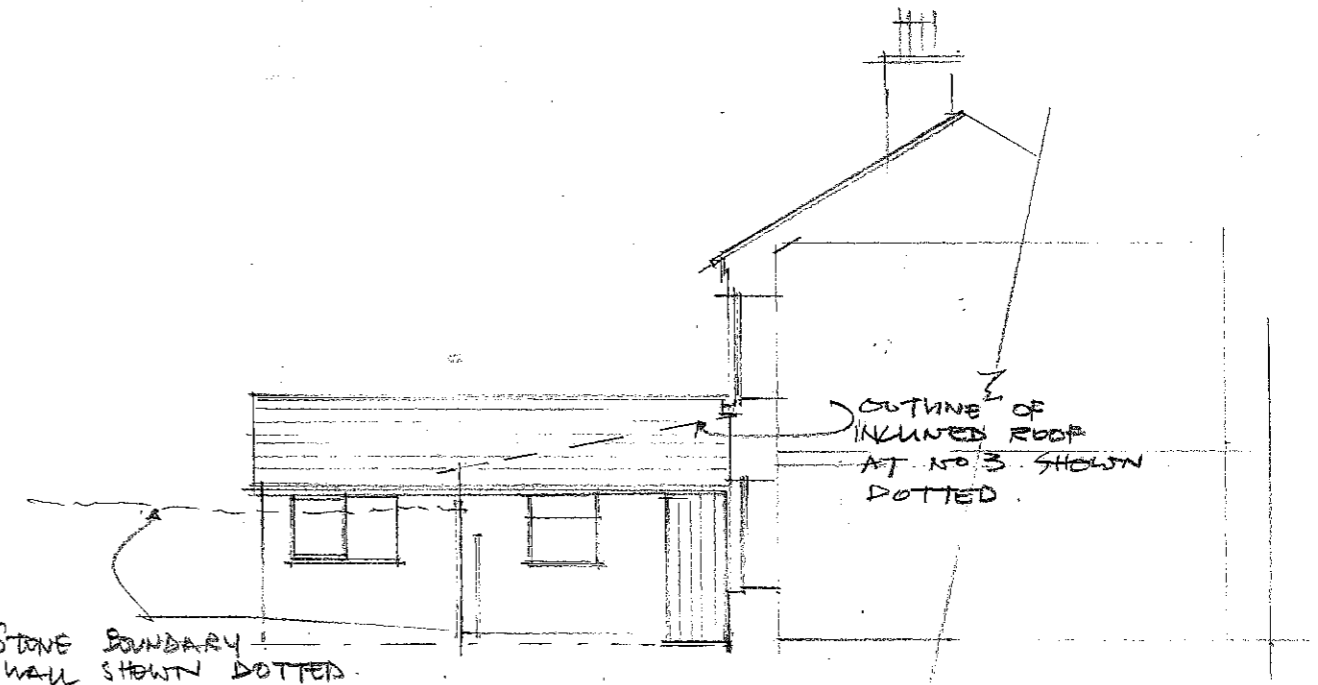

WESTERN ELEVATION FACING NO 3

0 1m 2m 3m 4m 5m 6m 8m 10m SCALE 1/100