



WINDOW DETAIL

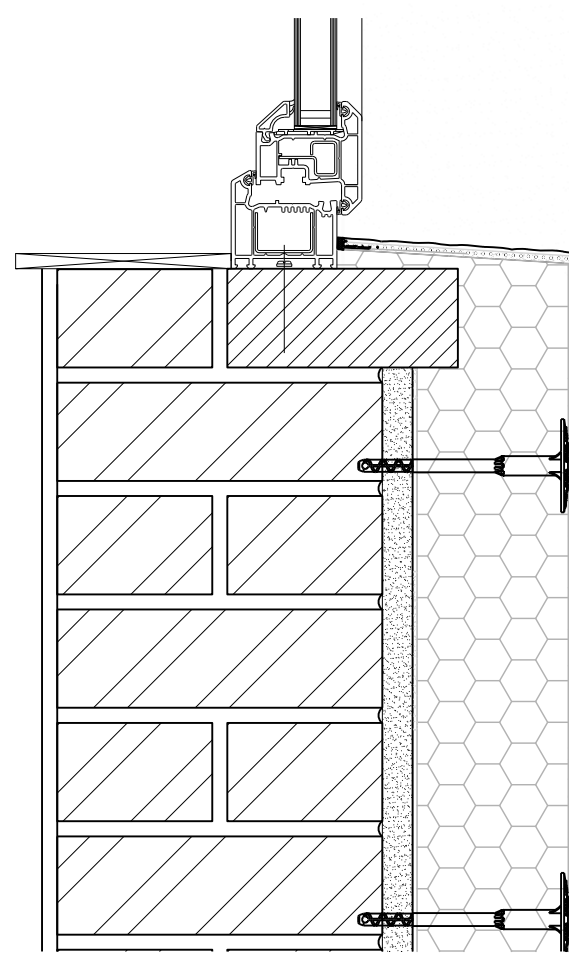

WINDOW CILL DETAIL

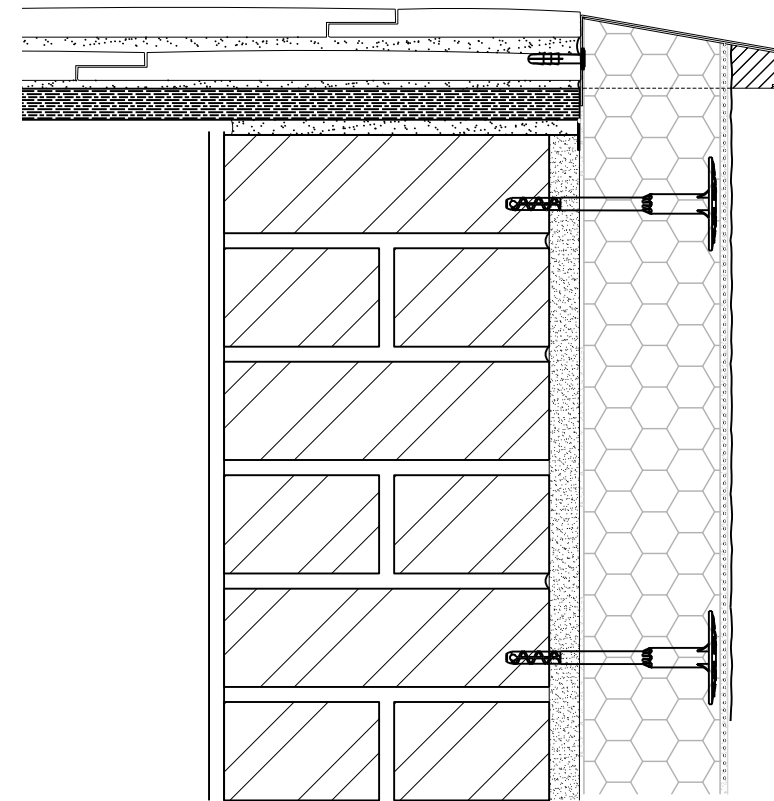

VERGE DETAIL



This drawing is the copyright of Sintaa and should not be reproduced in whole or in part or used in any manner whatsoever without their written permission.

Do Not scale off this drawing, use only figured dimensions and report any discrepancies or omissions to the Architect immediately.

All dimension should be verified on site before proceeding with the work.

All dimension are in millimeters.

rev.	date	description
-	-	-

SINTAA

www.studiosintaa.com
T: 0117 907 6032
M: Info@studiosintaa.com

PROJECT

External Wall Insulation

32 Stanley Hill
Bristol
BS4 3AY

CLIENT

Giacomo Chiarani & Elena
Vitanza Chiarani

DRAWING

Proposed window cill
detail/ verge detail

STATUS

PLANNING

SCALE
A3@1:5

DATE 12/12/2020 AUTHOR GC

PROJECT 2015 DRG. NO PL30 REV. -