

BOUNDARY

CONSERVATORY

LOUNGE

BEDROOM 1

KITCHEN

STUDY

BEDROOM 2


* PROPOSED INSULATION SHOWN HATCHED. INSULATION THICKNESS 90mm

PROPOSED PALE GREY RENDER FINISH



BOUNDARY

LEAN-TO

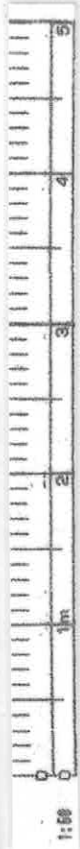

PROPOSED INSULATION AND RENDER
34 PARKDALE CRESCENT KTL4 7QF
SCALE 1:50

DRAWN - H.WILMAN 16 JAN 2021