


PROPOSED REAR ELEVATION

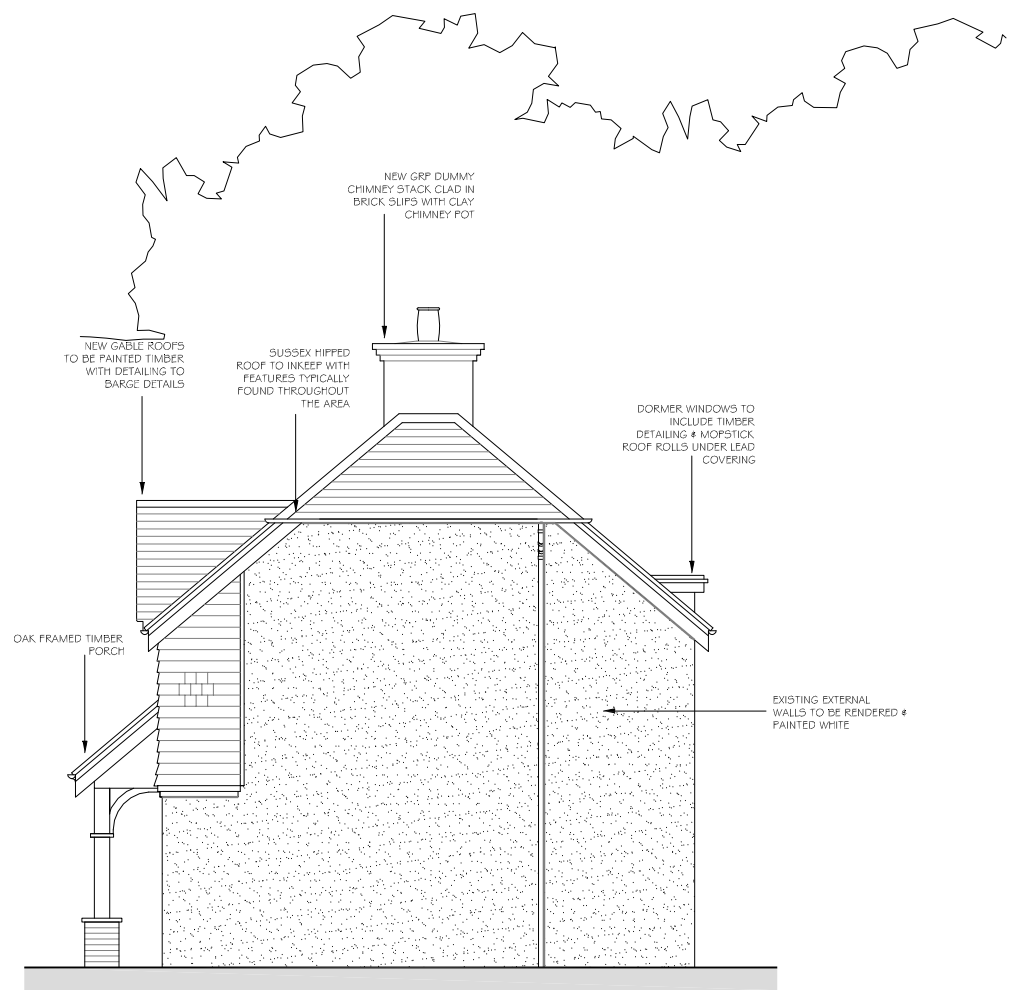

PROPOSED SIDE ELEVATION

REVISION NOTES:		
REV:	DATE:	NOTES:

DRAWING TITLE:
PROPOSED REAR & SIDE ELEVATION

CLIENT:
NURO HOMES LIMITED

PROJECT NO:
1188

PROJECT ADDRESS:
1A DENHAM ROAD
EPSOM
SURREY
KT17 3AA

DATE:
JAN 2021

SCALE:
1:100 1:500 @ A3

DRAWING NUMBER:
04



PRODUCT 2 ARCHITECTURE & PLANNING
2 WEST STREET
EWELL
SURREY
KT17 1UZ

t: 0208 393 2675
m: mail@product2.co.uk
w: www.product2.co.uk