





PROPOSED FRONT ELEVATION

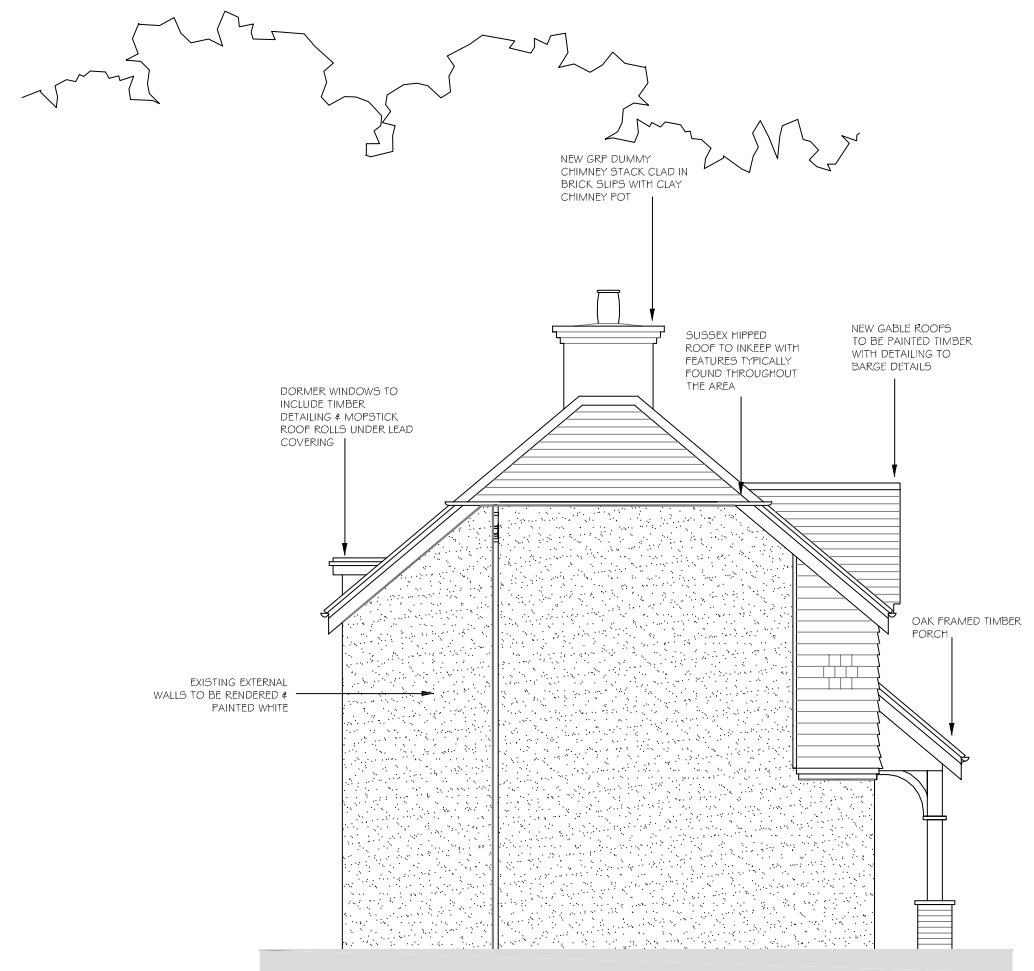

PROPOSED SIDE ELEVATION

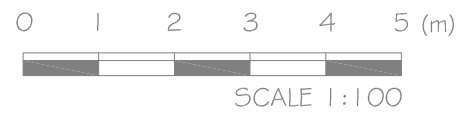

REVISION NOTES:		
REV:	DATE:	NOTES:

DRAWING TITLE:  
PROPOSED FRONT & SIDE ELEVATION

CLIENT:  
NURO HOMES LIMITED

PROJECT NO:  
1188

PROJECT ADDRESS:  
1A DENHAM ROAD  
EPSOM  
SURREY  
KT17 3AA

DATE:  
JAN 2021

SCALE:  
1:100 1:500 @ A3

DRAWING NUMBER:  
04



PRODUCT 2 ARCHITECTURE & PLANNING  
2 WEST STREET  
EWELL  
SURREY  
KT17 1UZ

t: 0208 393 2675  
m: mail@product2.co.uk  
w: www.product2.co.uk