

30


28 Thorndon Gardens

26



30

28 Thorndon Gardens

26

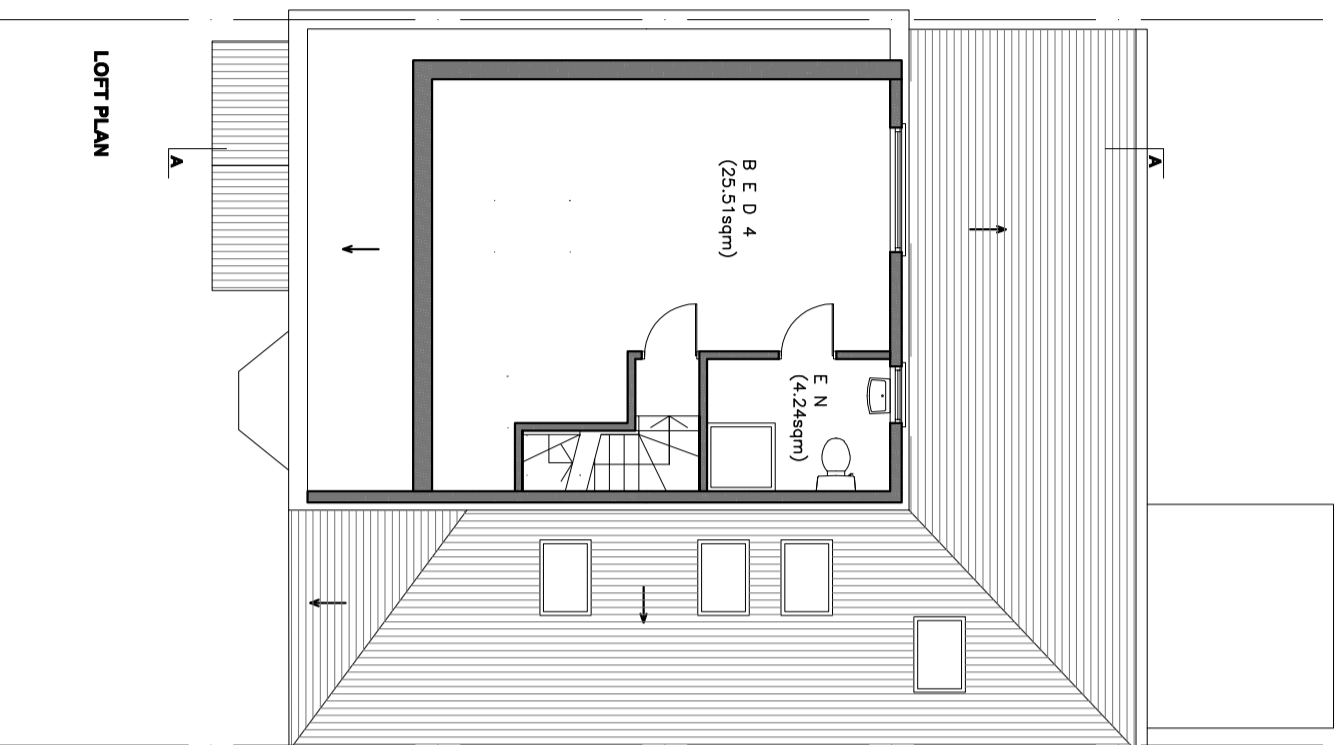

LOFT PLAN

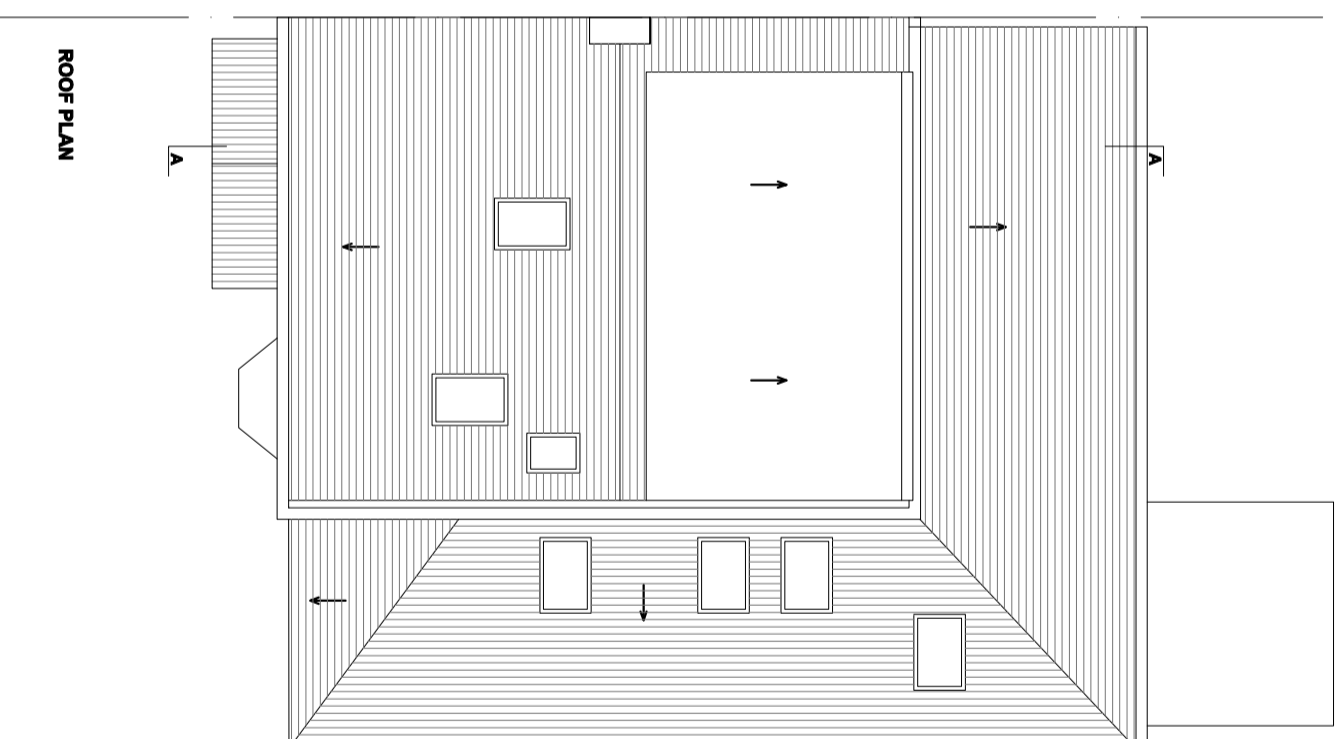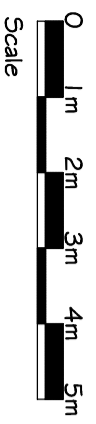

ROOF PLAN



Date	Rev. Description	App. Drawn

**Design and Build 69**  
 28 Thorndon Gardens  
 Epsom  
 Existing Floor Plan-2

Project Code	Rev. Items
Approved By	Scale 1/100
Designed By Han Bang	Sheet No.
Drawn By Han Bang	Drawing No.
Date 19/10/2020	E - 2