

41 Kendor Avenue, Epsom, KT19 8RJ

Appeal Decision APP/P3610/W/18/3197951

Partial Discharge of Conditions..

1)Confirmed.

2)Confirmed.

3)Rider to KA/6 shows proposed external hard facing materials.

Also...

a) Fascia/ soffit/guttering and rwps, upvcbrown

b)Windows and patio doors, upvc.....white


4)Dwg KA/6 shows proposed hard and soft landscaping works along with planting schedule and and boundary fencing details.

Please send me details of Epsom and Ewell Bank and I will transfer £116.00 forthwith for the required fee.

The remaining conditions will be dealt with in due course.

Should you have any queries please contact me on



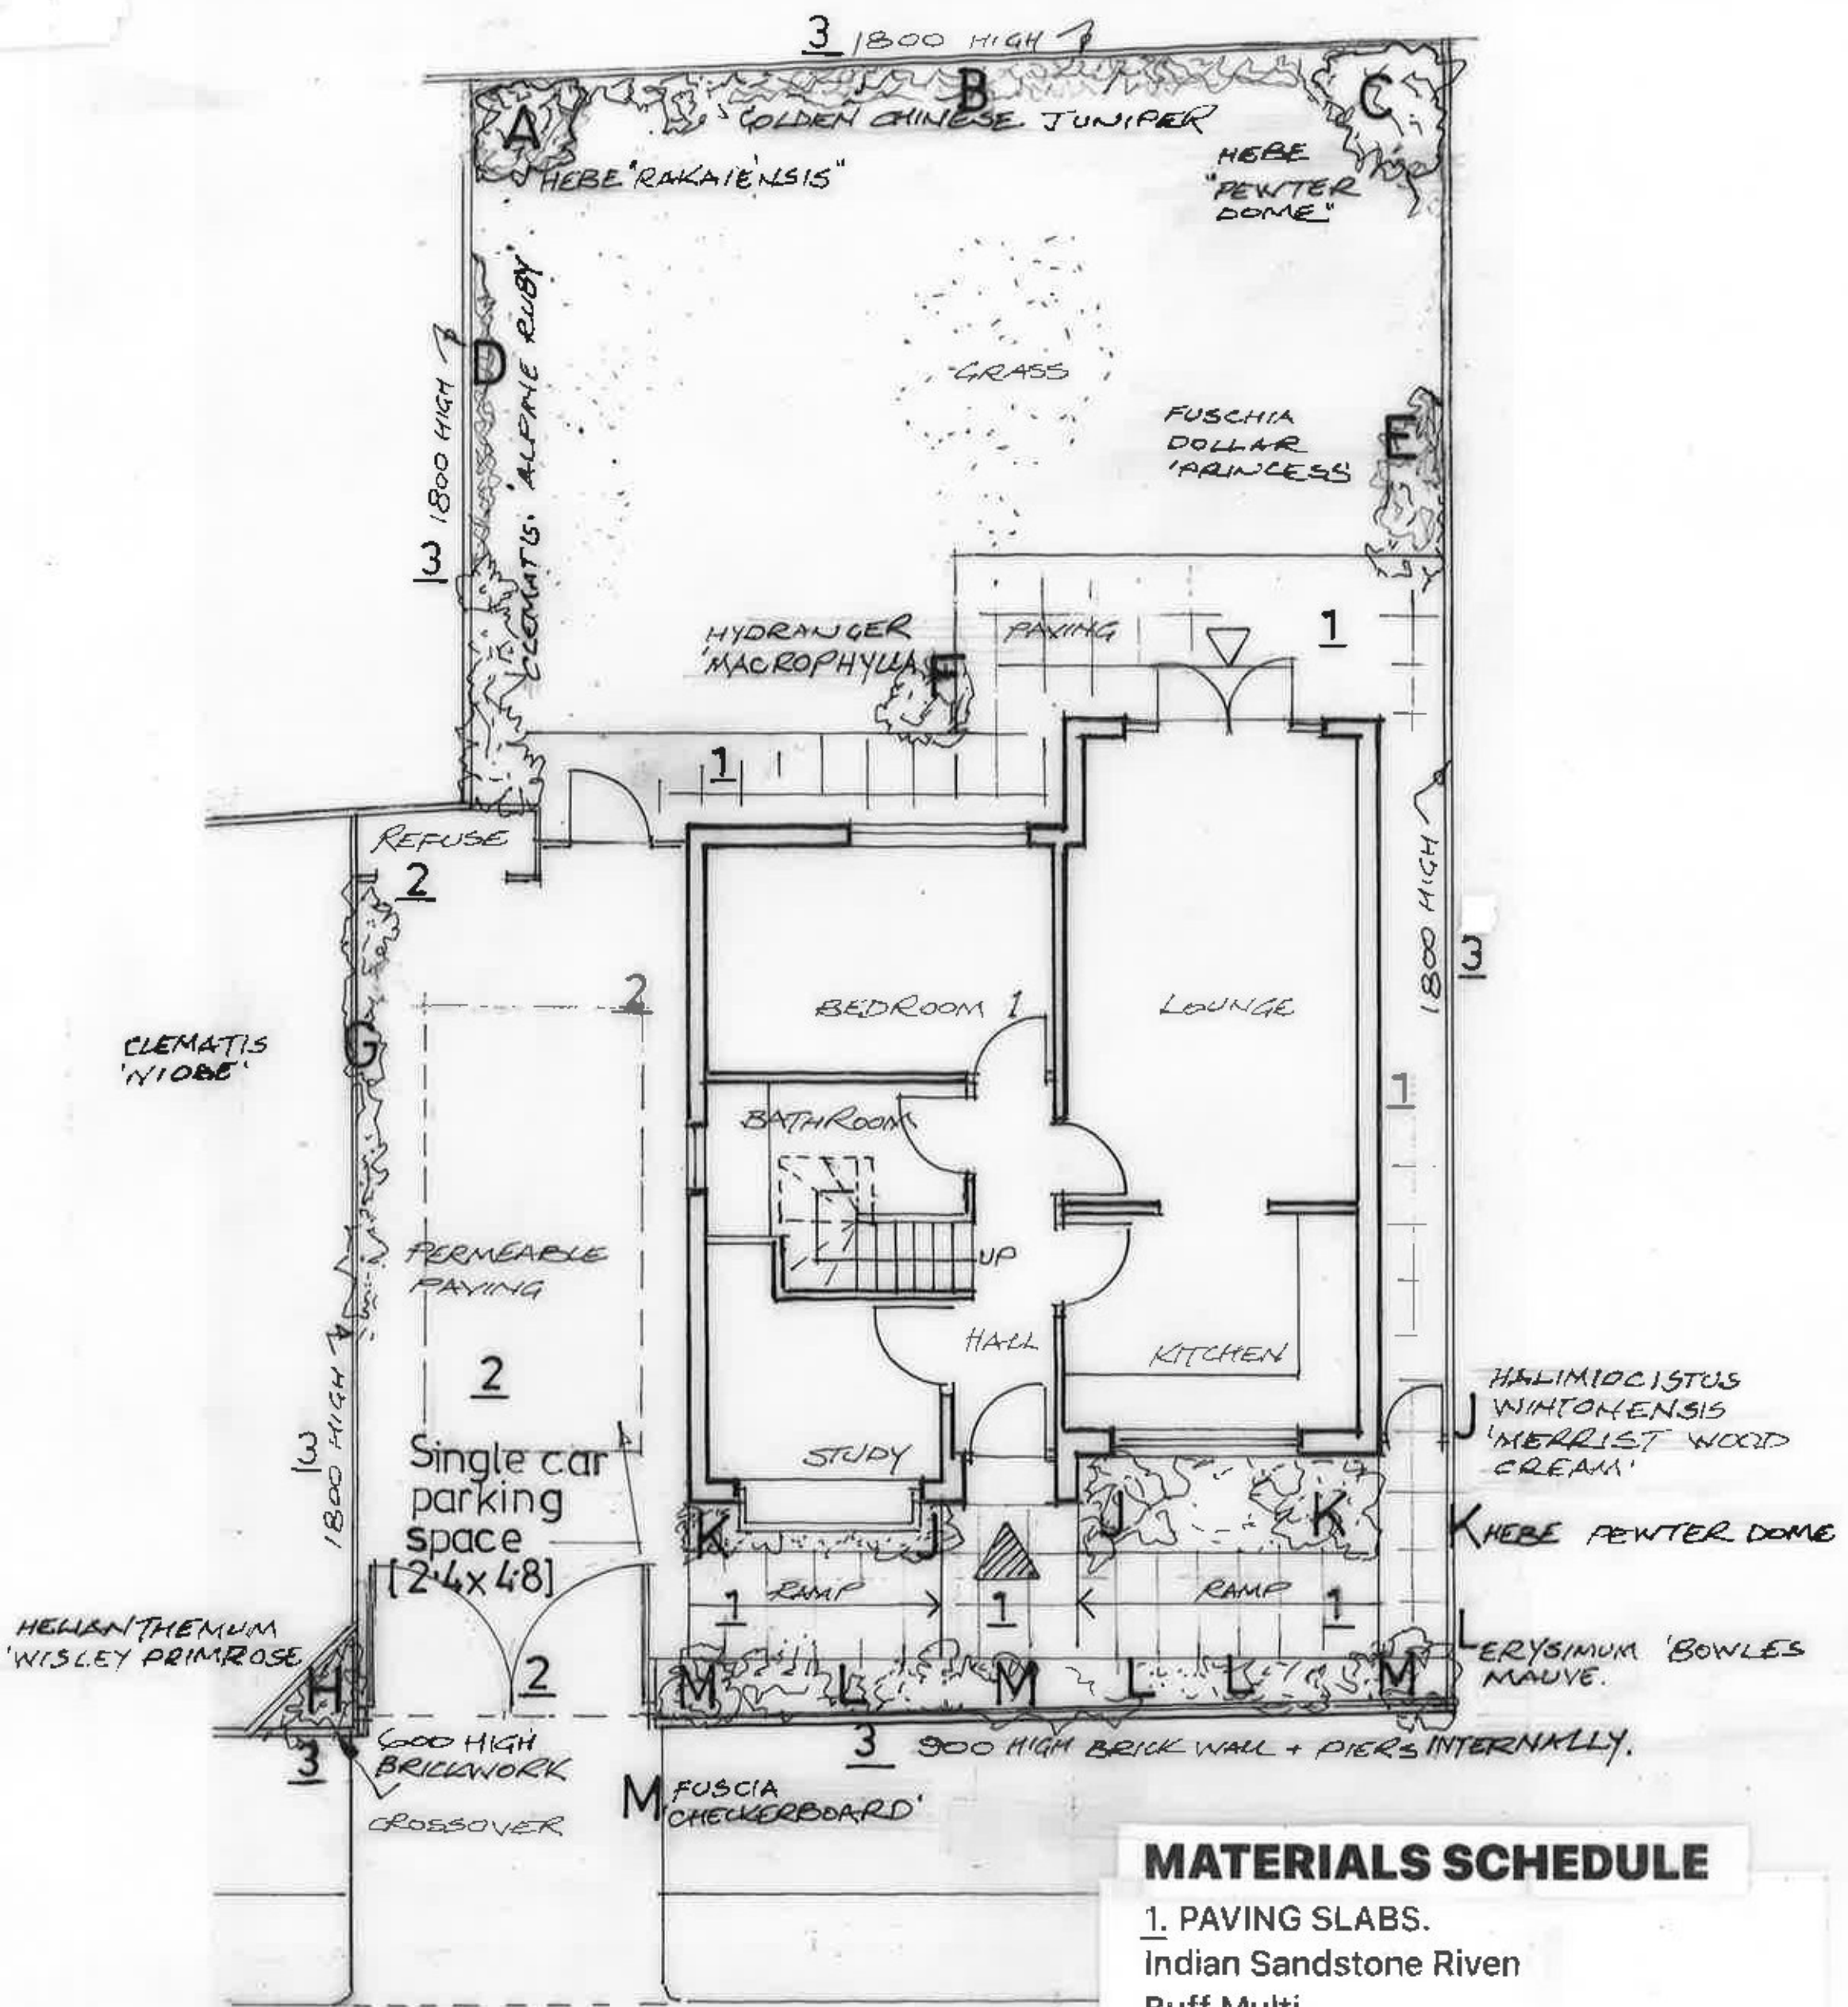

MATERIALS SCHEDULE

1. PAVING SLABS.
Indian Sandstone River Buff Multi.
2. VEHICLE HARDSTANDING.
Marshalls Standard CBP Brindle.
3. BOUNDARY TREATMENT.
All fencing 1800 high close boarded.
Back edge of pavement 900 high brick Wall...Grainger Antique 2769. Ibstock
4. ROOF TILES.
Marley clay plain tile "Ashurst"
5. BUILDING ENCLOSURE.
Grainger Antique 2769. Ibstock

PLANTING SCHEDULE

41 KENDOR AVE.
KT19 8RJ



from the UK's most
range of bricks because:

brick factories are rated 'excellent' under
ISO 14001, the Standard For Responsible
Manufacturing and have BS EN 14001, the
Environmental Standard. Ibstock are the first
brick maker to achieve ISO 50001, the Energy
Management Standard.

We make the widest range of bricks in
the country.

Nationwide coverage from 20 factories
means our average delivery mileage is kept
to a minimum.

Our bricks use a prudent use of natural
resources, incorporating a high recycled content.

IBSTOCK | BRICK

an IBSTOCK plc company



t: 0844 800 4575
www.ibstockbrick.co.uk

Grainger Antique
2769

GRAINGER ANTIQUE 2769

Indian Sandstone River
Buff Multi

Standard CBP Brindle

STANDARD
CP BRINDLE

Marley
Clay Plain Tile Sample

INDIAN SANDSTONE RIVER BUFF

MARLEY PLAIN TILE-CLAY
'ASHURST'

44 KENDOR AVENUE
EPSOM KT19 8RT

RIDER TO DWG N° KA/6